




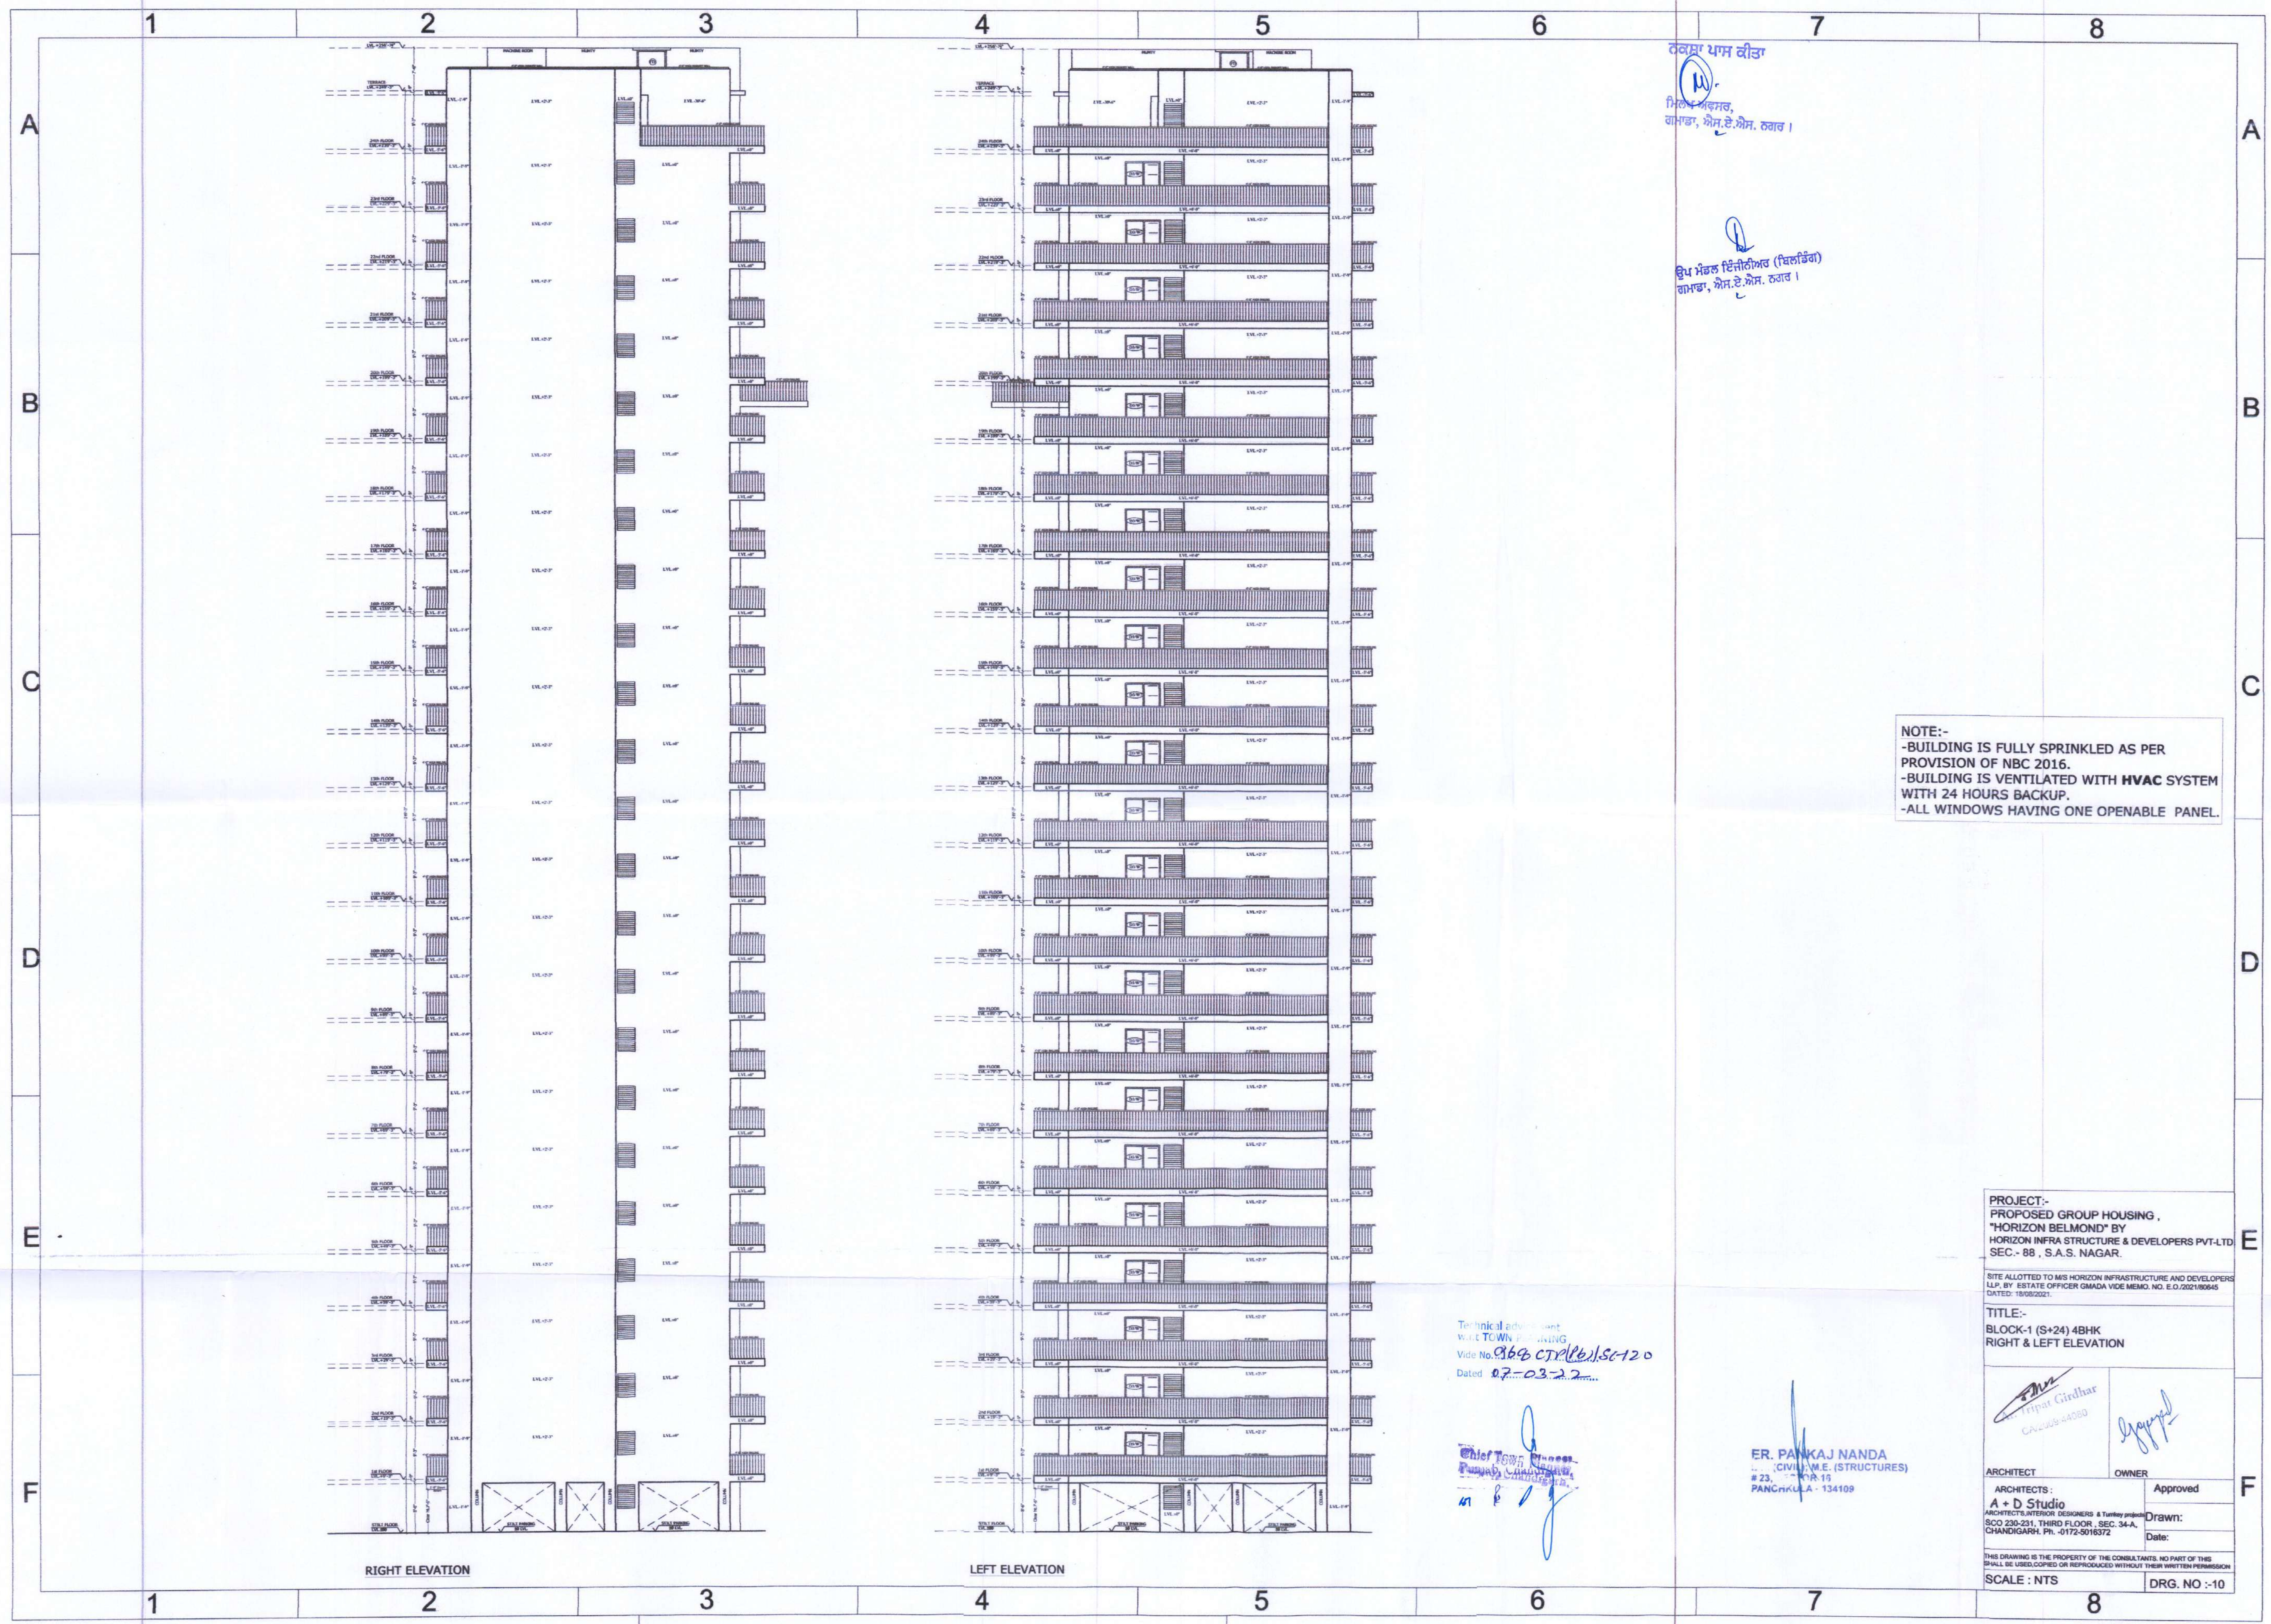

ਨਰਿੰਦਰ ਪਾਸ ਕੀਤਾ
ਮਿਲਾ ਮੰਗਲ,
ਗਾਮਡਾ, ਮੋਸ.ਏ.ਐਸ. ਨਗਰ।

ਉਪ ਮੰਡਲ ਇੰਜੀਨੀਅਰ (ਬਿਲਡਿੰਗ)
ਗਾਮਡਾ, ਮੋਸ.ਏ.ਐਸ. ਨਗਰ।


NOTE:-
-BUILDING IS FULLY SPRINKLED AS PER
PROVISION OF NBC 2016.
-BUILDING IS VENTILATED WITH HVAC SYSTEM
WITH 24 HOURS BACKUP.
-ALL WINDOWS HAVING ONE OPENABLE PANEL.

Technical advertisement
WIT TOWN PLANNING
Vide No. 8669 CTR (L) SC-120
Dated 07-03-22

Chief Town Planner
Punjab Chandigarh
41

ER. PANKAJ NANDA
CIVIL M.E. (STRUCTURES)
23, PHA 15
PANCHKULA - 134109

PROJECT:- PROPOSED GROUP HOUSING, "HORIZON BELMONT" BY HORIZON INFRA STRUCTURE & DEVELOPERS PVT-LTD SEC - 88, S.A.S. NAGAR.	
SITE ALLOTTED TO M/S HORIZON INFRASTRUCTURE AND DEVELOPERS PVT. BY ESTATE OFFICER CHANDI VIDE MEMO NO. E.O.2021/88645 DATED: 19/05/2021.	
TITLE:- BLOCK-1 (S+24) 4BHK RIGHT & LEFT ELEVATION	
ARCHITECT A + D Studio ARCHITECTS/INTERIOR DESIGNERS & Turnkey projects SCO 230-231, THIRD FLOOR, SEC. 34-A, CHANDIGARH. PH. -0172-5016372	OWNER Approved Drawn: Date:
THIS DRAWING IS THE PROPERTY OF THE CONSULTANTS. NO PART OF THIS SHALL BE USED, COPIED OR REPRODUCED WITHOUT THEIR WRITTEN PERMISSION	
SCALE : NTS	DRG. NO :-10

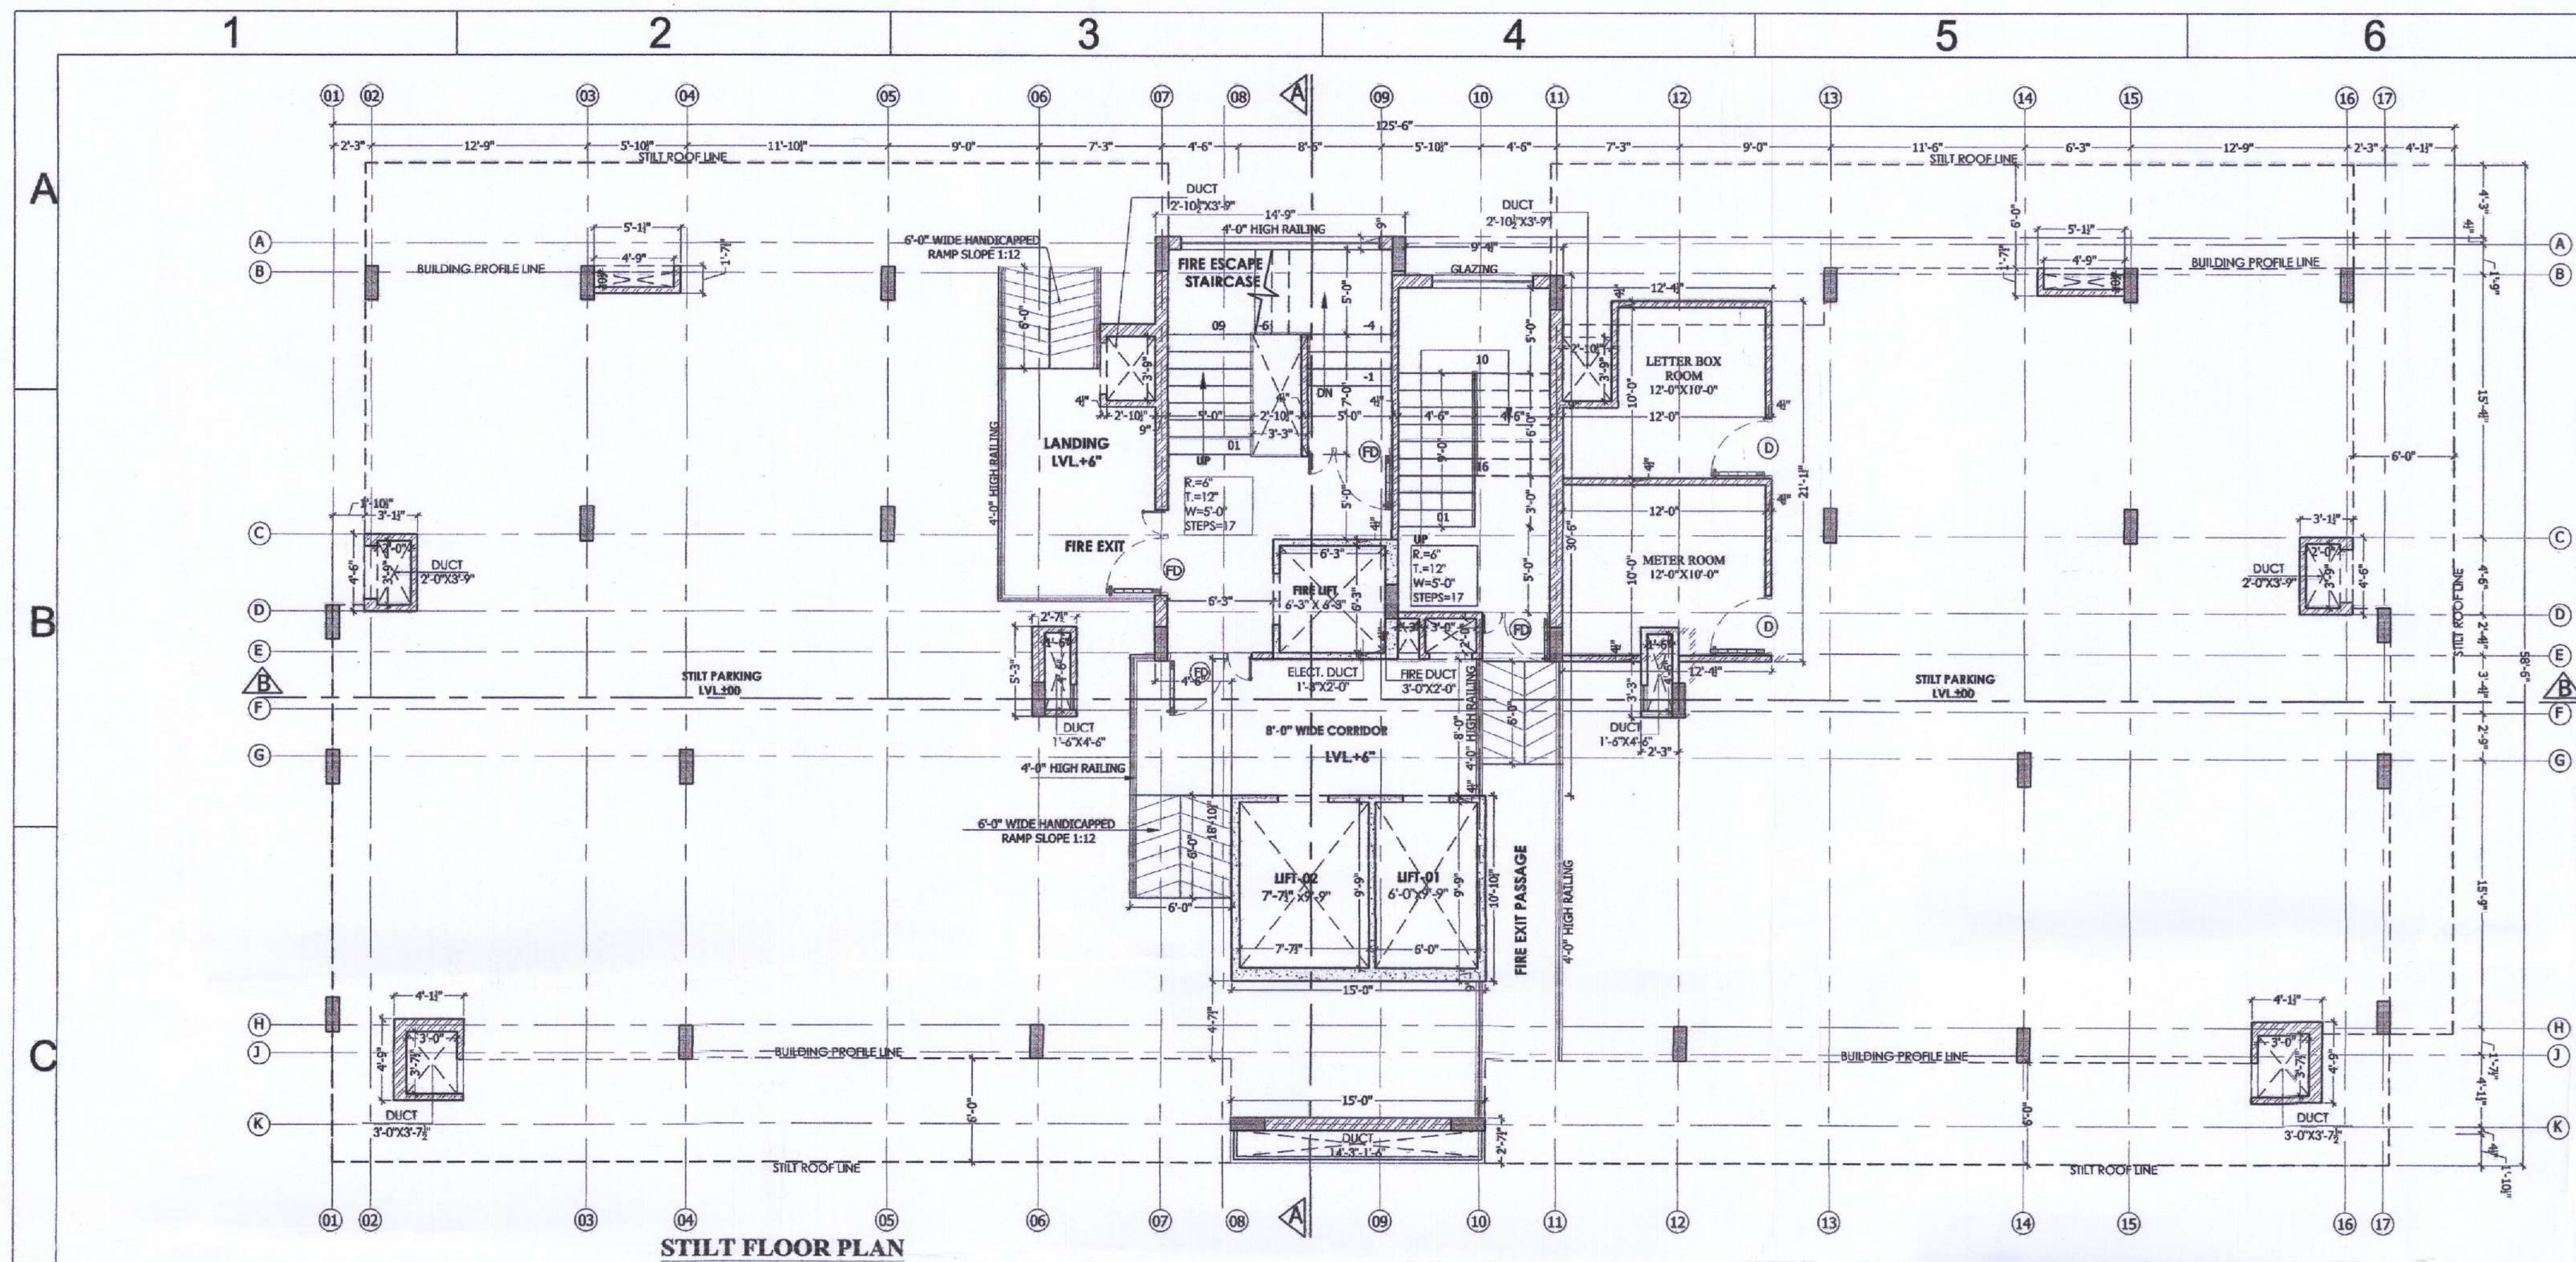

JOINERY SCHEDULE FOR STILT FLOOR				
S.NO.	NAME	SIZE	TOP LVL	CILL LVL
1.	FD.	5'-0"X7'-0"	7'-0"	±0"
2.	D	3'-6"X7'-0"	7'-0"	±0"


JOINERY SCHEDULE FOR 1st TO 25th FLOOR				
S.NO.	NAME	SIZE	TOP LVL	CILL LVL
1.	FD.	5'-0"X8'-0"	8'-0"	±0"
2.	D1	3'-6"X8'-0"	8'-0"	±0"
3.	D2	3'-0"X7'-0"	7'-0"	±0"
4.	D4	3'-6"X7'-0"	7'-0"	±0"
5.	D5	2'-6"X7'-0"	7'-0"	±0"
6.	D6	2'-9"X8'-0"	8'-0"	±0"
7.	V1	1'-6"X2'-0"	8'-0"	+6'-0"
8.	W8	1'-6"X3'-6"	8'-0"	4'-6"
9.	W9	2'-0"X3'-6"	8'-0"	4'-6"
10.	W10	1'-9"X3'-6"	8'-0"	4'-6"
DOOR / WINDOW				
11.	D3/W1	3'-0"+7'-0"X7'-8"	8'-0"	+4"
12.	D3/W2	3'-1 1/2"+3'-0"+4'-9" +3'-1 1/2"+3'-0"X7'-8"	8'-0"	+4"
13.	D3/W3	3'-0"+4'-9"X7'-8"	8'-0"	+4"
14.	D3/W4	3'-0"+6'-6"X7'-8"	8'-0"	+4"
15.	D3/W5	3'-0"+5'-6"X7'-8"	8'-0"	+4"
16.	D3/W6	3'-0"+3'-3"X4'-6"	8'-0"	+3'-6"
17.	D3/W7	3'-0"+3'-0"X7'-8"	8'-0"	+4"

NOTE:-
 -BUILDING IS FULLY SPRINKLED AS PER PROVISION OF NBC 2016.
 -BUILDING IS VENTILATED WITH HVAC SYSTEM WITH 24 HOURS BACKUP.
 -ALL WINDOWS HAVING ONE OPENABLE PANEL.

Technical advice sent
 w.r.t TOWN PLANNING
 Vide No. 968/C.P.R./2015-120
 Dated 02-03-22

Chief Town Planner
 Punjab, Chandigarh

ਉਪ ਮੰਤਰ ਵਿਸ਼ੇਸ਼ (ਚਿਤਰਿਤ)
 ਰਾਮਬਾ, ਐਮ.ਏ.ਐਸ. ਨਗਰ।

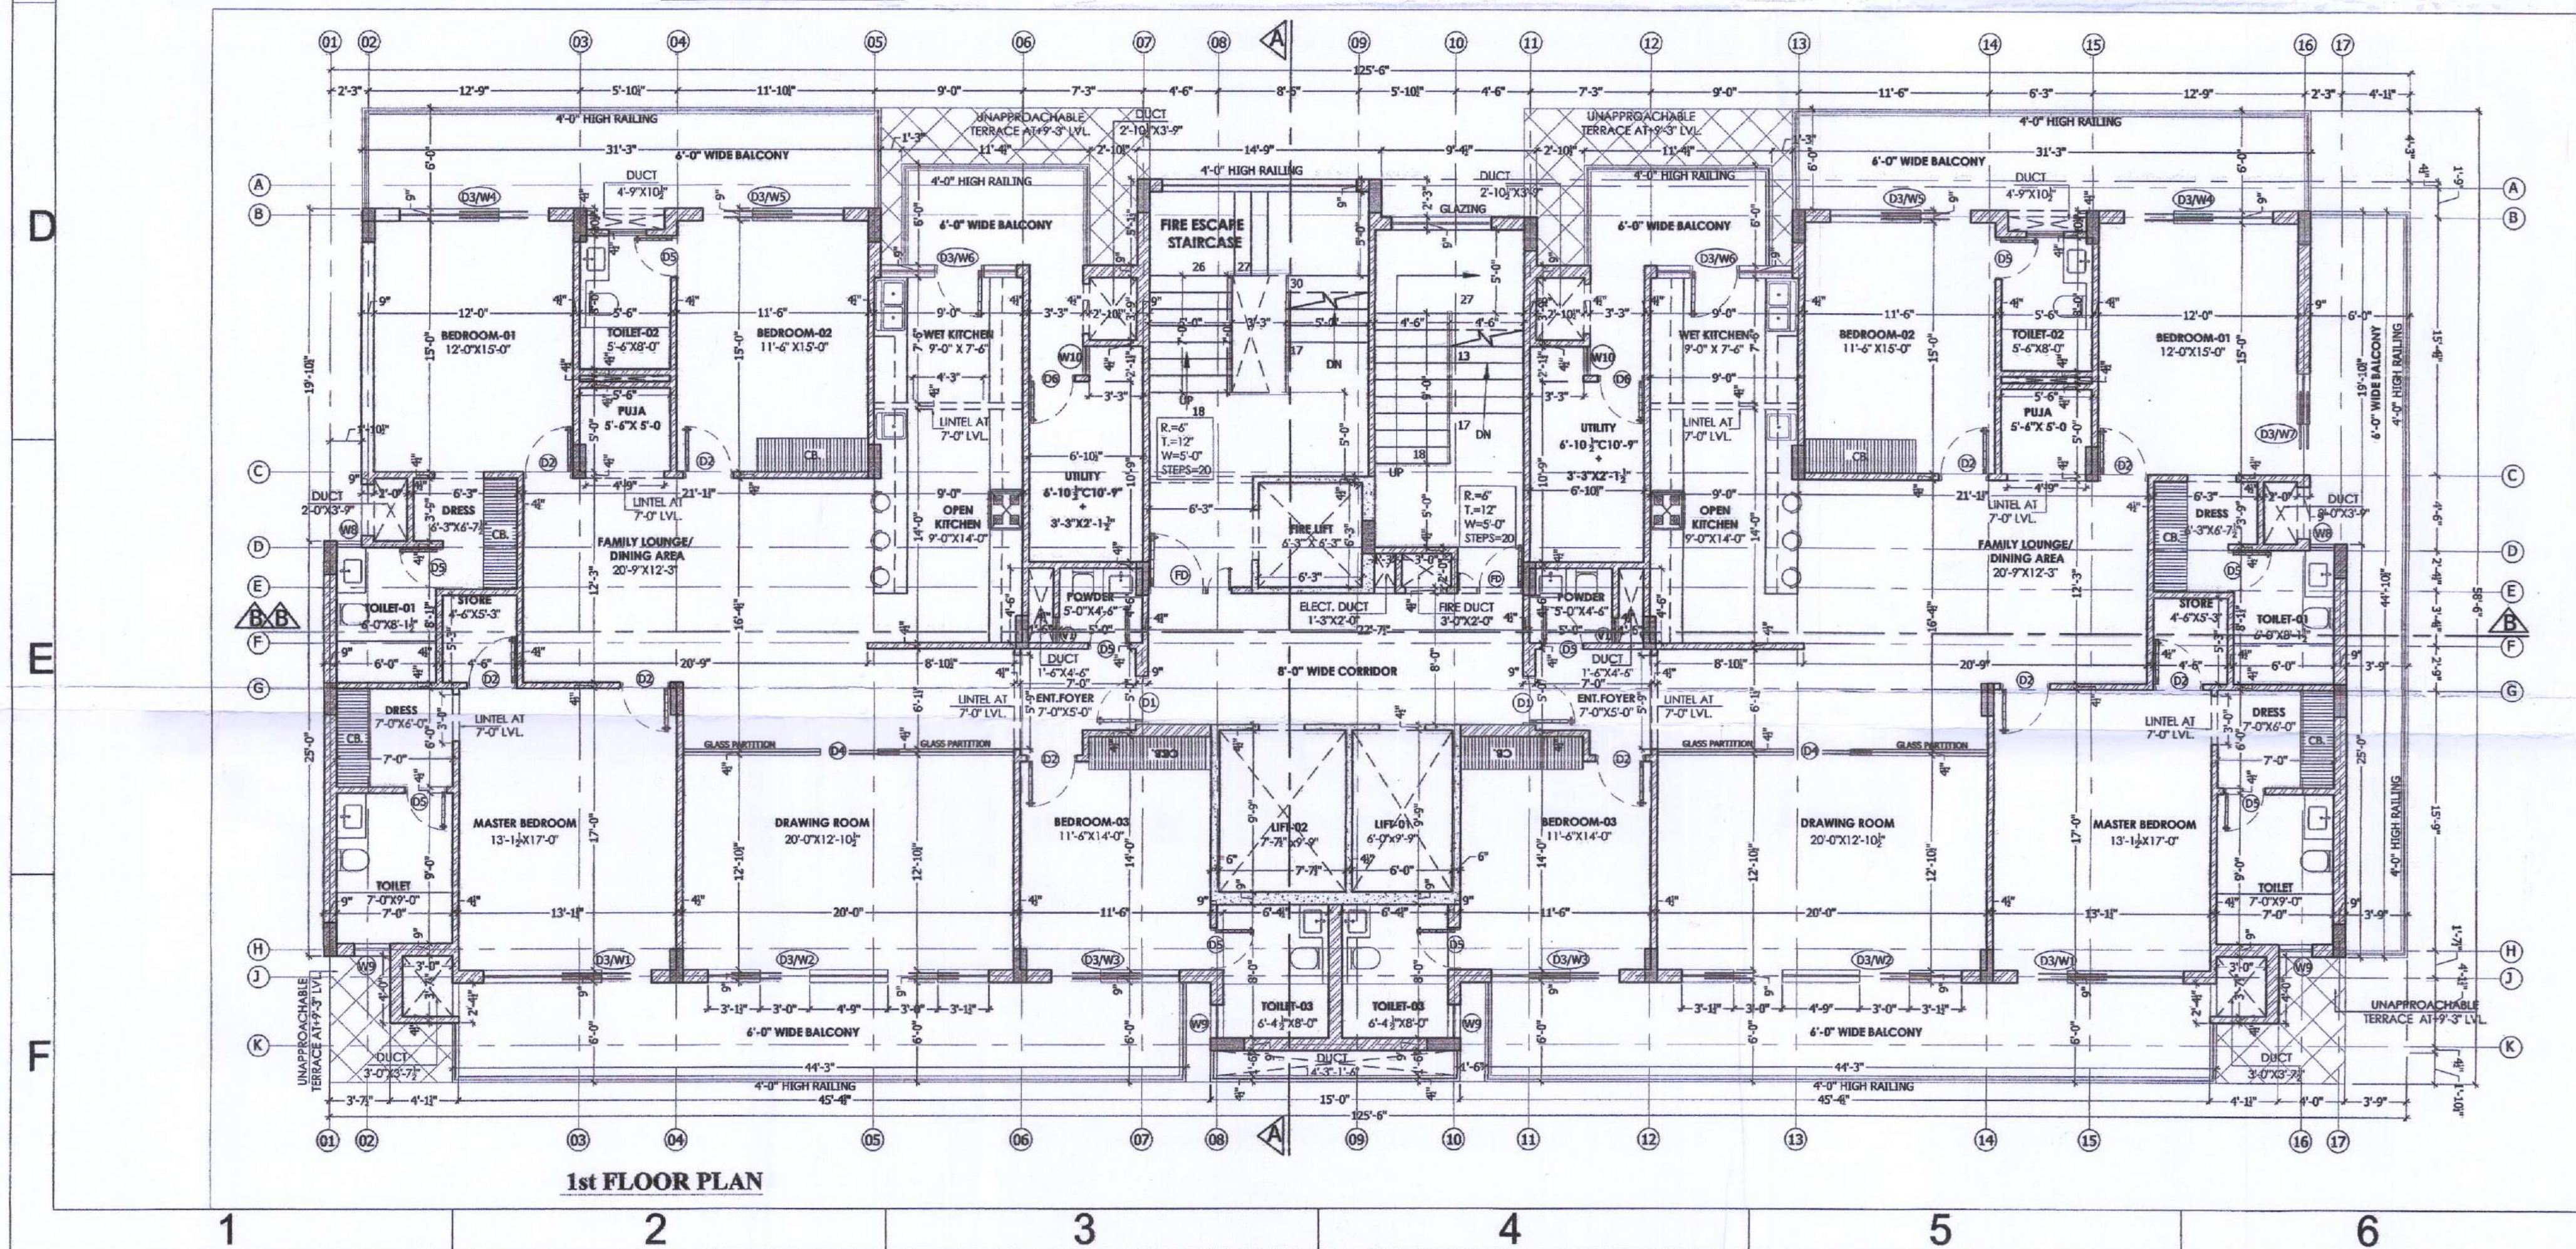

PROJECT:-
 PROPOSED GROUP HOUSING,
 "HORIZON BELMONT" BY
 HORIZON INFRA STRUCTURE & DEVELOPERS PVT-LTD
 SEC- 88, S.A.S. NAGAR.

SITE ALLOTTED TO M/S HORIZON INFRASTRUCTURE AND DEVELOPERS
 L.P. BY ESTATE OFFICER GNADA VIDE MEMO. NO. E.O.2021/60646
 DATED: 19/06/2021.

TITLE:-
 BLOCK-1A (S+26) 4BHK
 STILT FLOOR & 1st FLOOR PLAN

Architect: *Pratish Girdhar*
 CA/2015-44380

ARCHITECT: **A + D Studio**
 ARCHITECTS/INTERIORS DESIGNERS & TURNKEY PROJECTS
 SDO 230-231, THIRD FLOOR, SEC. 34-A,
 CHANDIGARH. Ph.-0172-5016372

THIS DRAWING IS THE PROPERTY OF THE CONSULTANTS. NO PART OF THIS
 SHALL BE USED, COPIED OR REPRODUCED WITHOUT THEIR WRITTEN PERMISSION.
 SCALE : NTS
 DRG. NO :-12

FR. PANKAJ NANDA
 L. CIVIL ENGR. (STRUCTURES)
 # 23, J.P.R. 15
 PANNAULA - 134109