

10 DELIVERED PROJECTS

SUSHMA Grande

SUSHMA Infinium

SUSHMA Crescent

Homework

SUSHMA Elite Cross

SUSHMA Atrium

SUSHMA Green Vista

SUSHMA Villas

SUSHMA Urban Plaza

SUSHMA Urban Views



7 RESIDENTIAL PROJECTS (UPCOMING)

SUSHMA Grande NXT

SUSHMA Valencia

SUSHMA Belleza

SUSHMA Elementa

Joynest MOH.1

Joynest ZRK.1

SUSHMA Crescent - Ph 2

4 COMMERCIAL PROJECTS (UPCOMING)

SUSHMA Metropol

SUSHMA Capital

SUSHMA Empiria

SUSHMA Pristine

DESIGN EFFICIENCY

IGBC Gold rated green building

Optimum glass-concrete ratio to ensure ample light

Double basement parking

Double height entrance lobbies

Improved indoor AQI for healthy environment

Intelligent light system

Charging point for electric cars

Smart elevators for a faster commute

Highest ratio of elevators per sq.ft.

In-house leasing and maintenance team



TYPES OF SPACES

Offices – For businesses of all kinds and sizes

Retail & Fashion – Spaces with the flexibility of design and style

Deck Offices – For businesses that wish to make a statement

Serviced Apartments & SOHO Units – For niche businesses

Food Court – For a variety of F&B outlets

Co-working Spaces – For new-age collaborative business culture



Entertainment – Flexible fun zones for the entertainment business

Health & Wellness – New-age salon and spas to rejuvenate your body and soul

Gymnasium – Spacious workout area with modern equipment and machines

Mini Mall – Areas designated for every day needs

Swimming Pool – A well-maintained pool for laps of fun

Fine Dining – Luxurious dining spaces for memorable dining experiences

MASTER PLAN

IGBC rated green commercial development

Designed by US based architects R-204

Double basement plus surface parking and separate parking for 2 wheelers

Spread over 12 lakh square feet

Extensive open front courtyard with stunning landscaping

Better facade aesthetic with elevation control & patterned lighting

Generous natural lighting to each unit and reduced CAM charges

Designed for efficient energy usage with personalized AC controls

Separate access for service & support staff





OFFICIALLY SPONSORING SUCCESS

Time for your global ambitions to
take off

HOUSING.com



PBRERA-SAS79-PC0105




THE BUSINESS CLASS
BUSINESS SPACE

GREAT LOCATION

Corner plot with wide frontage on the 200 ft wide Airport Road (PR-7)

Connected to Punjab, Haryana, Chandigarh and Delhi

Close to the upcoming IT Park, Aerocity and Educational Hubs

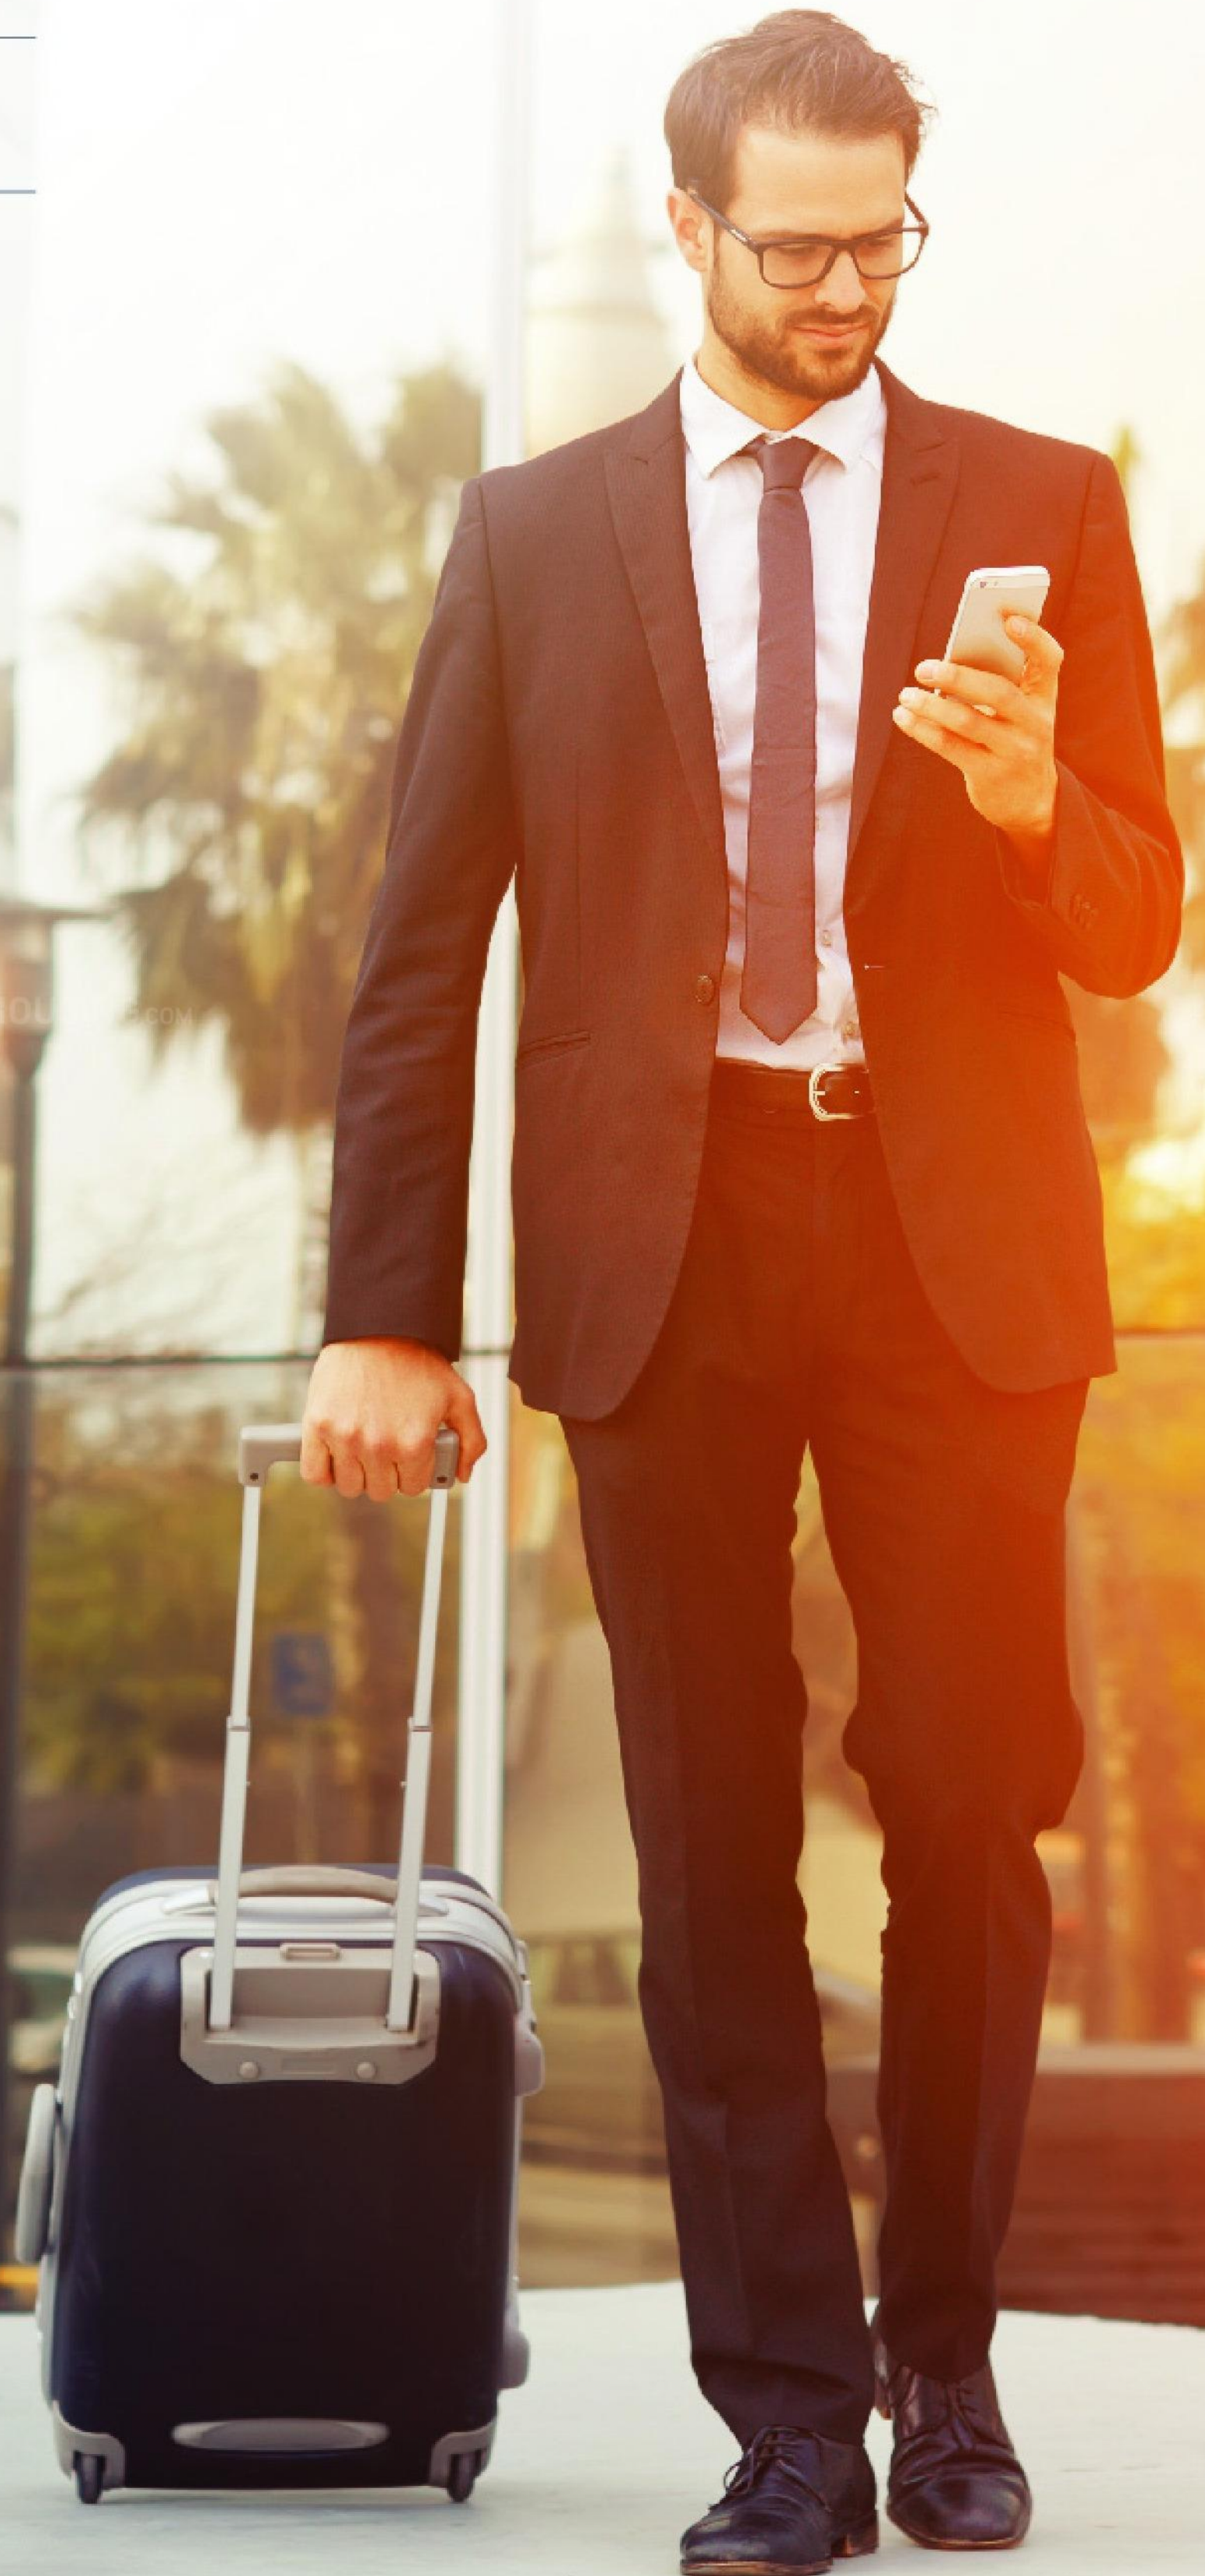

MAP NOT TO SCALE

