


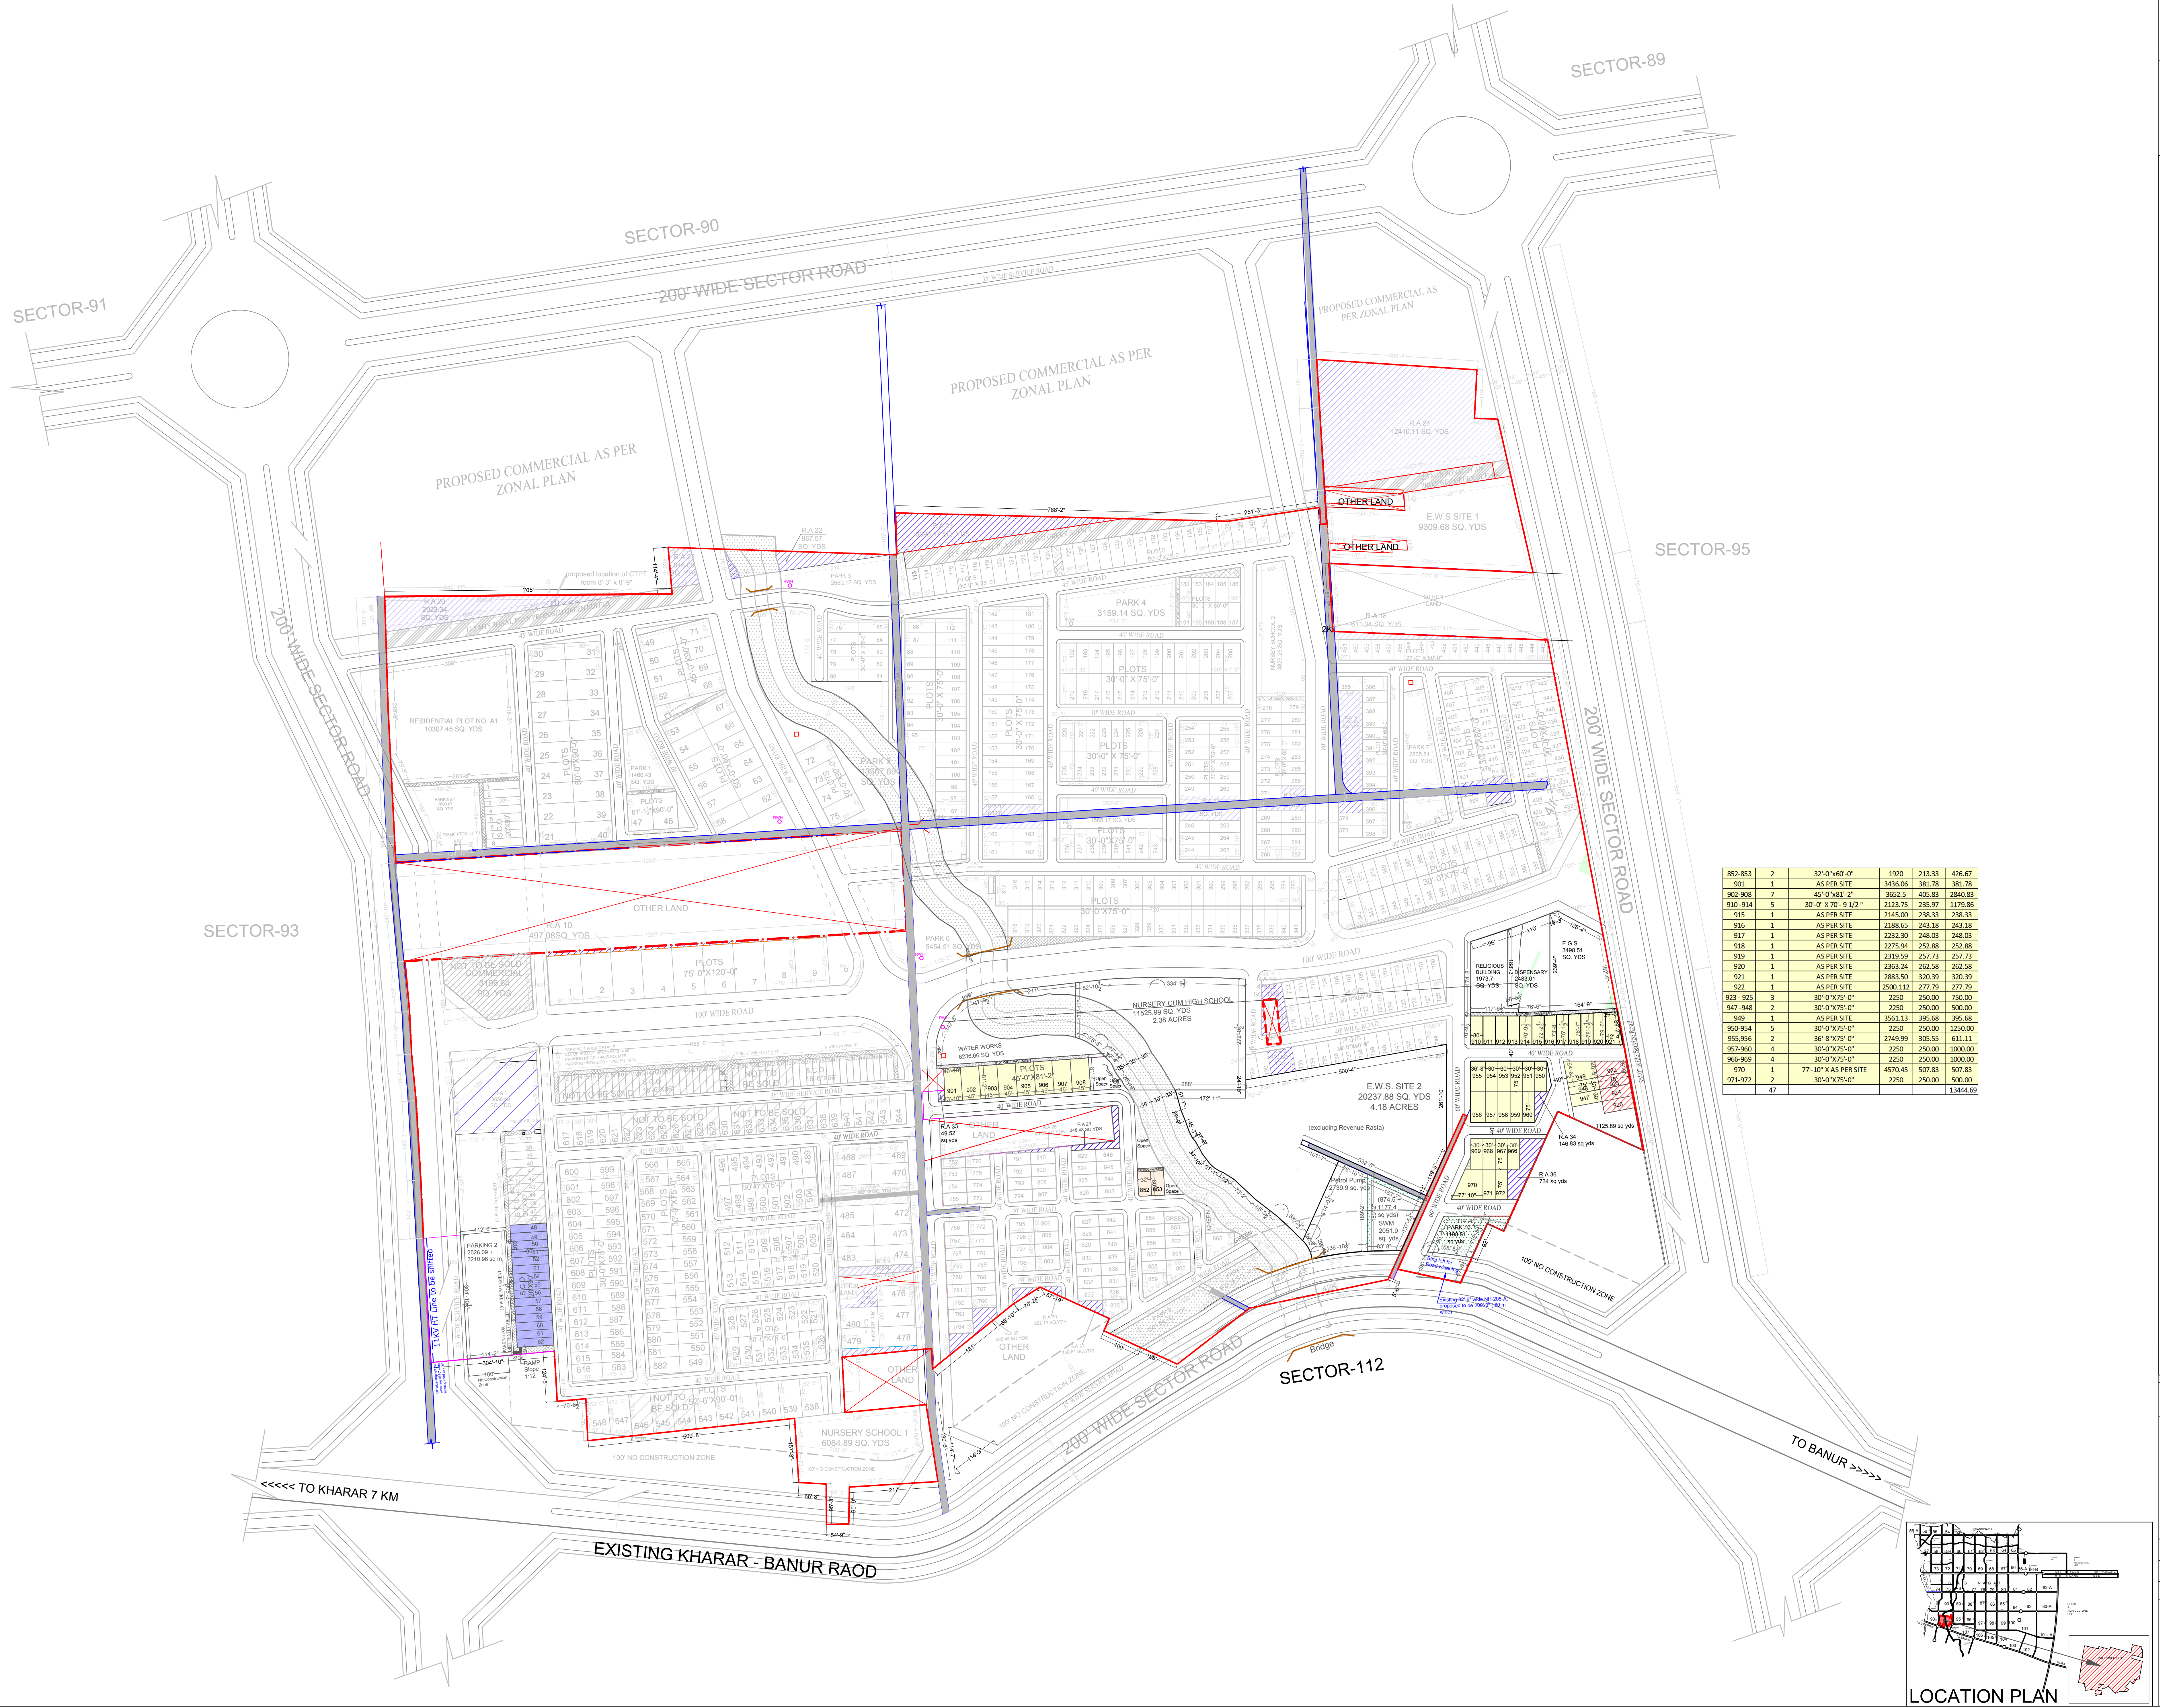

852-853	2	32'-0"x60'-0"	1920	213.33	426.67
901	1	AS PER SITE	3456.00	381.78	381.78
902-908	7	45'-0"x81'-2"	3652.5	405.83	2840.83
910-914	5	30'-0"x70'-9 1/2"	2123.75	235.97	1179.86
915	1	AS PER SITE	2145.00	238.33	238.33
916	1	AS PER SITE	2188.65	243.18	243.18
917	1	AS PER SITE	2232.30	248.03	248.03
918	1	AS PER SITE	2275.96	252.86	252.86
919	1	AS PER SITE	2319.59	257.73	257.73
920	1	AS PER SITE	2363.24	262.58	262.58
921	1	AS PER SITE	2406.89	267.43	267.43
922	1	AS PER SITE	2450.54	272.28	272.28
923-925	3	30'-0"x75'-0"	2250	250.00	750.00
947-948	2	30'-0"x75'-0"	2250	250.00	500.00
949	1	AS PER SITE	3561.13	395.68	395.68
950-954	5	30'-0"x75'-0"	2250	250.00	1250.00
955-956	2	30'-0"x75'-0"	2250	250.00	500.00
957-960	4	30'-0"x75'-0"	2250	250.00	1000.00
966-969	4	30'-0"x75'-0"	2250	250.00	1000.00
970	1	77'-10" X AS PER SITE	4570.45	507.83	507.83
971-972	2	30'-0"x75'-0"	2250	250.00	500.00
	47				13444.69

