



U86 - 310

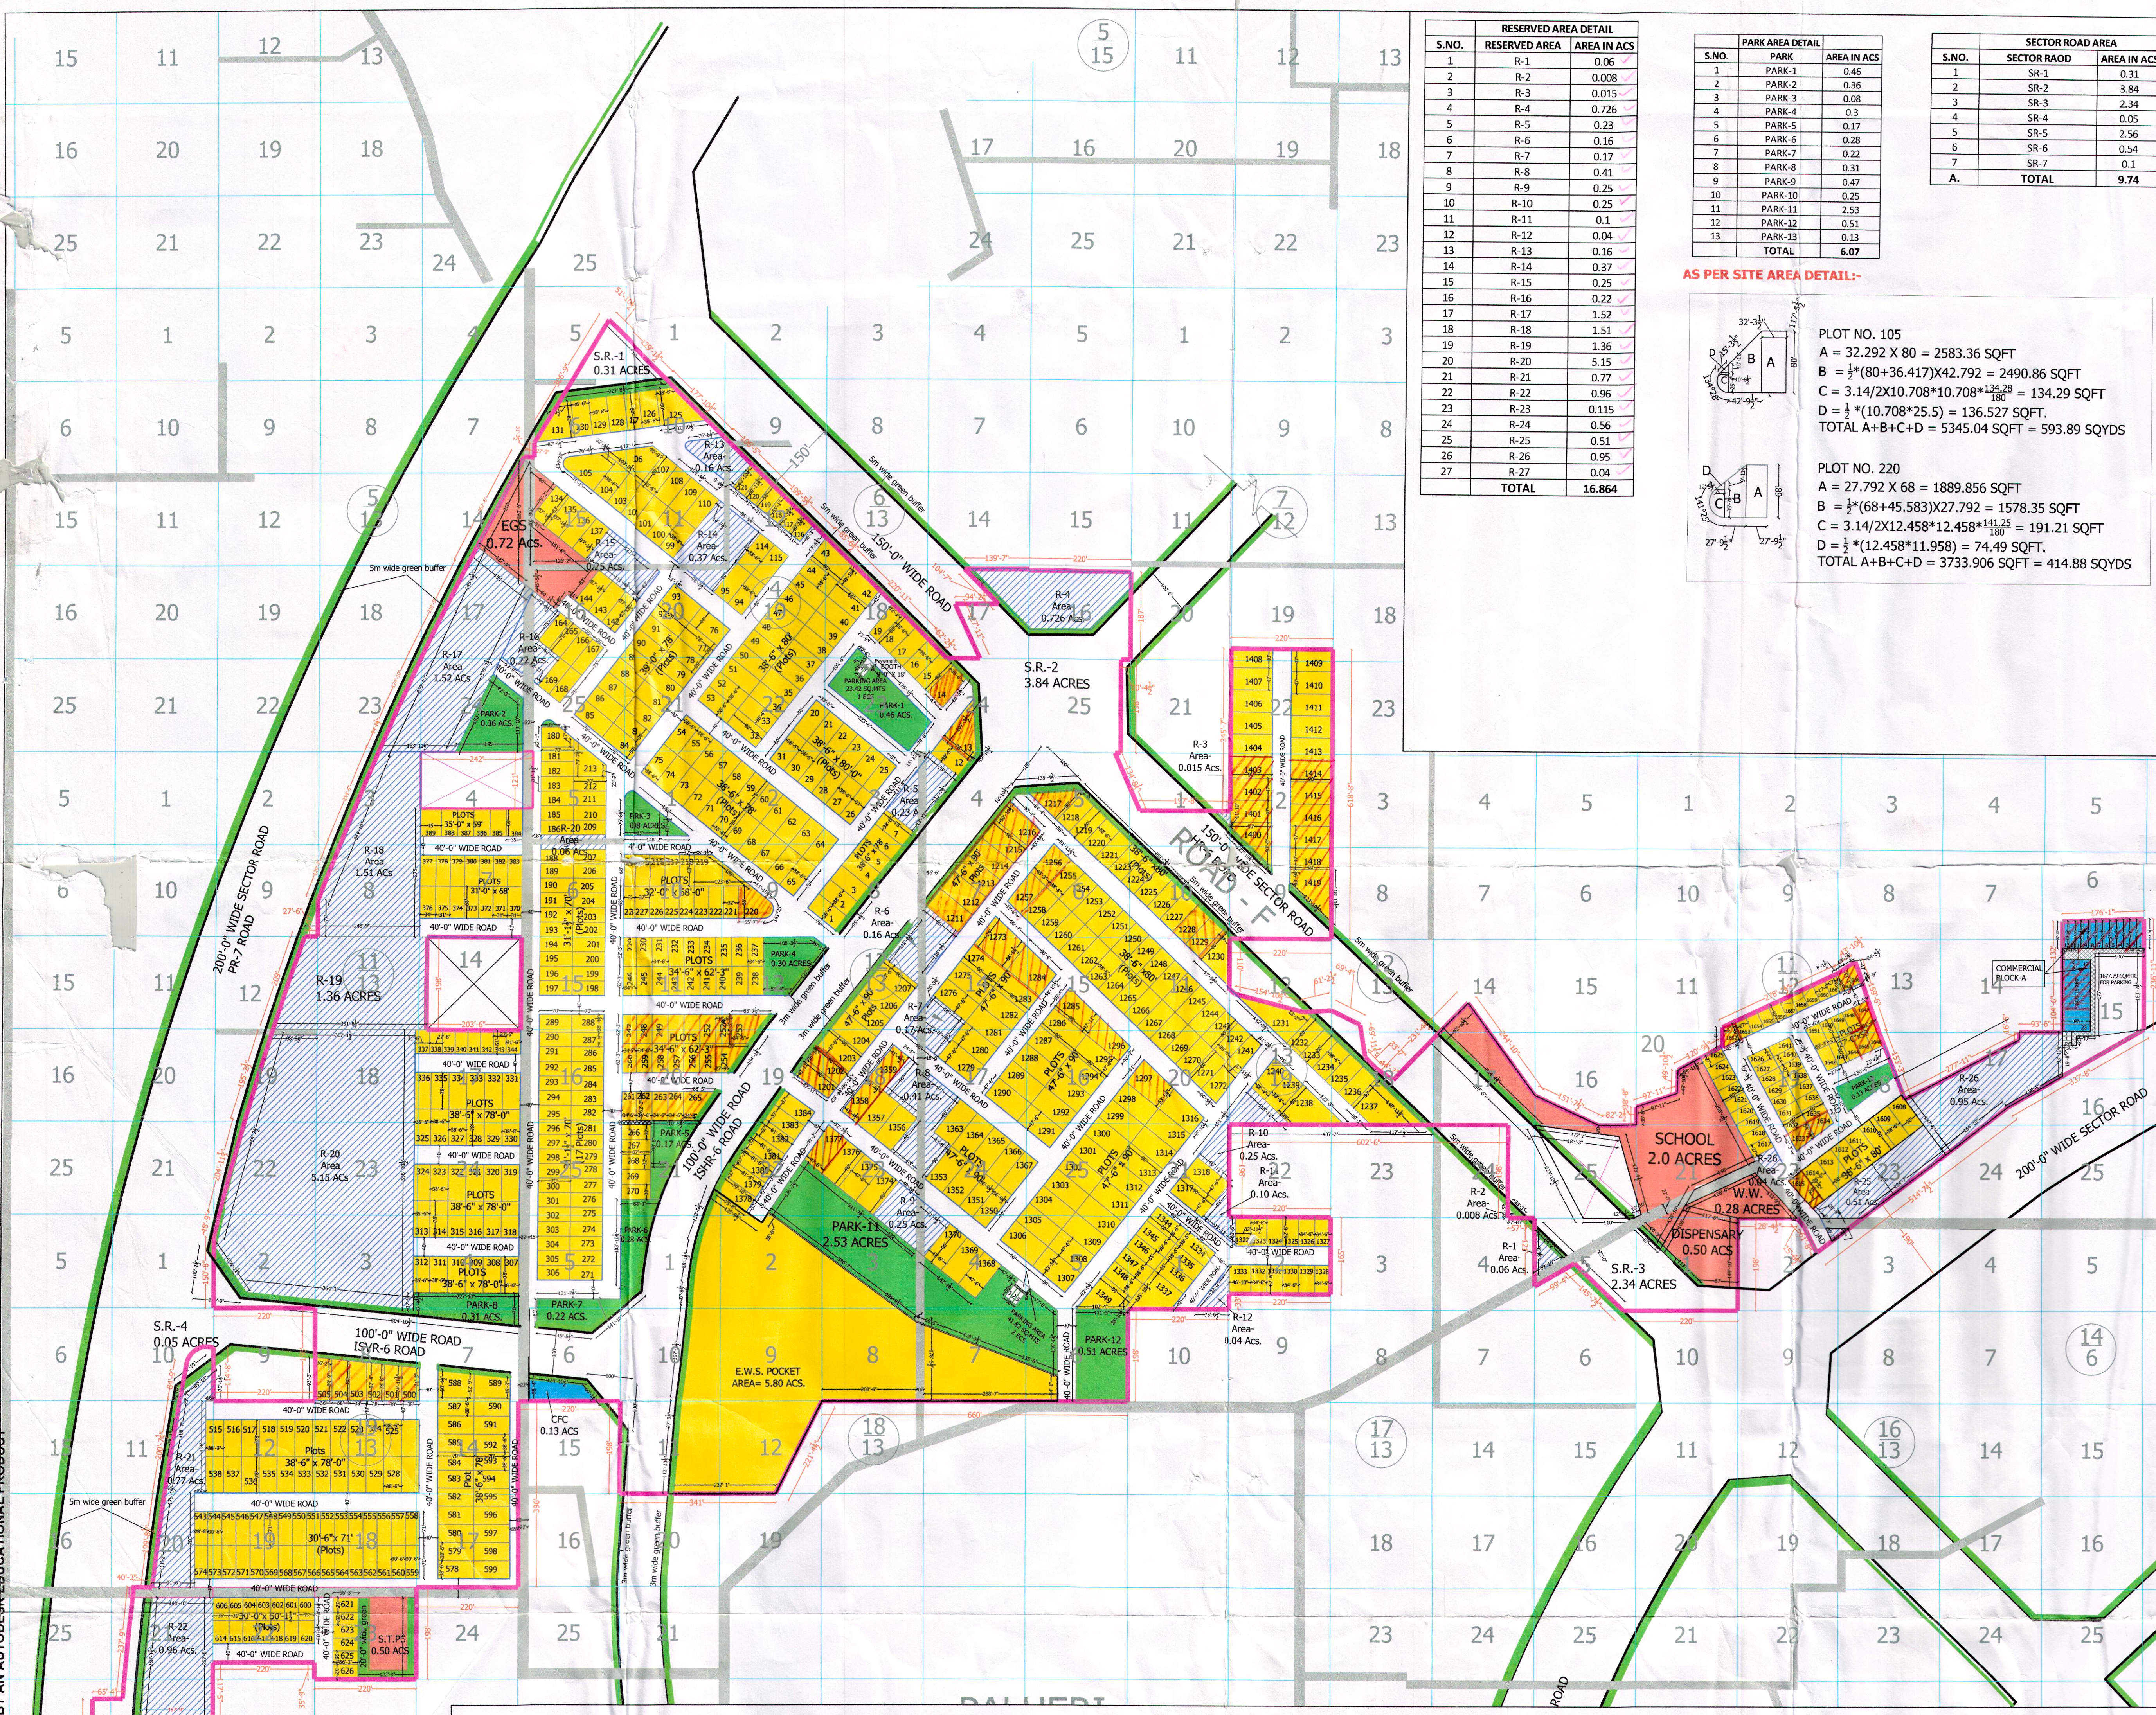

S.NO.	RESERVED AREA	AREA IN AC.
1	R-1	0.06
2	R-2	0.008
3	R-3	0.015
4	R-4	0.726
5	R-5	0.23
6	R-6	0.16
7	R-7	0.17
8	R-8	0.41
9	R-9	0.25
10	R-10	0.25
11	R-11	0.1
12	R-12	0.04
13	R-13	0.16
14	R-14	0.37
15	R-15	0.25
16	R-16	0.22
17	R-17	1.52
18	R-18	1.51
19	R-19	1.36
20	R-20	5.15
21	R-21	0.77
22	R-22	0.96
23	R-23	0.115
24	R-24	0.56
25	R-25	0.51
26	R-26	0.95
27	R-27	0.04

S.NO.	PARK	AREA IN AC.
1	PARK-1	0.46
2	PARK-2	0.36
3	PARK-3	0.08
4	PARK-4	0.3
5	PARK-5	0.17
6	PARK-6	0.28
8	PARK-8	0.31
9	PARK-9	0.47
10	PARK-10	0.25
11	PARK-11	2.53
12	PARK-12	0.51
13	PARK-13	0.13
TOTAL		6.07

S.NO.	SECTOR ROAD	AREA IN AC.
7	SR-7	0.1
A.	TOTAL	9.74

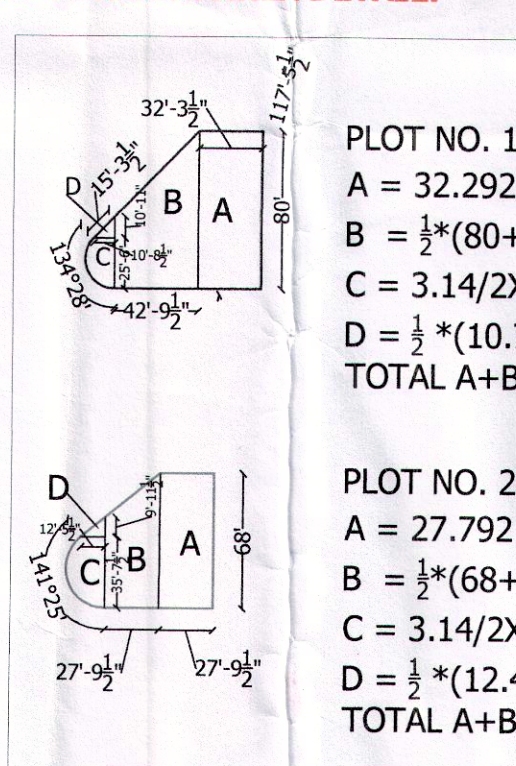

LAYOUT PLAN UNDER PAPRA ACT 1995 FOR "ALTUS SPACE BUILDERS PVT.LTD" AT VILL.BHAGAT MAJRA AND PALHERI MULLANPUR, DISTT. S.A.S. NAGAR (PB)

A.CLU ACCORDED VIDE CTP (PB) SP 432 (M) LETTER NO. 4720 DATED 10-09-2012 = 127.58 ACS.

AREA OF CLU NOT TAKEN IN LAYOUT = 31.54 ACS.

TOTAL AREA UTILISED FOR LAYOUT = 96.04 ACS.

B.CLU ACCORDED VIDE CTP (PB) SP 432 (M) LETTER NO. 5000 DATED 02-09-2014 = 45.21 ACS.

AREA OF CLU NOT TAKEN IN LAYOUT = 19.73 ACS.

TOTAL AREA UTILISED FOR LAYOUT = 75.48 ACS.

TOTAL AREA UTILISED FOR LAYOUT (1+2) = 121.52 ACS.

1. Total area utilised of clu = 121.52 acs.

2. Area under revenue roads = 0.98 acs.

3. Total Scheme area (1+2) = 122.50 acs.

4. Area under sector roads = 9.74 acs.

5. Benefits taken for sector roads = 3.04 acs.

6. Balance area under sector roads not included in scheme area = 6.70 acs.

7. Area under revenue roads = 0.98 acs.

8. Reserved area = 16.864 acs.

9. Net planned area 3-(6+7+8) = 122.50-(6.70+0.98+16.864) = 97.956 acs.

Residential Plots Detail -				
RESIDENTIAL PLOTS DETAIL				
S.NO.	Plot No.	Size of plots	Area of Plots In Sq.ft.	Total Area In Sq.ft.
