

PANCHKULA

LAY-OUT PLAN OF SECTOR-12

DETAIL OF PLOTS

CATEGORY	SIZE OF PLOT	NOS.
ONE - KANAL PLOTS	14.0 x 30.0 MTS.	212
14- MARLA PLOTS	12.0 x 25.0 MTS.	511
10- MARLA PLOTS	9.5 x 22.0 MTS.	132
6- MARLA PLOTS	7.7 x 18.0 MTS.	056
	TOTAL	= 911

NOTES :-

- THE SITES OF NURSING HOME AND CLINIC HAVE BEEN APPROVED BY C.A. HUDA AS INTIMATED BY C.T.P. HUDA VIDE HIS MEMO NO. TP-II / 130 DT. 2-1-92
- THE ADDITIONAL SITES OF NURSING HOME AND CLINIC HAVE BEEN APPROVED BY C.A. HUDA AS INTIMATED BY CTP HUDA VIDE HIS ENDST NO.CTP HUDA/TPD/9131 DT-17-4-92
- THE DIMENSION OF YADAV SABHA HAS BEEN CONFIRMED BY E.O. (P) VIDE HIS MEMO NO S 6296 DATED 1 / 8 / 94
- THE DIMENSIONS OF SHOPPING CENTERS HAVE BEEN RECEIVED FROM CHIEF TOWN PLANNER, HUDA PANCHKULA VIDE HIS MEMO NO 2992 DT. 12-8-86
THE SITE OF NURSING HOME AND CLINIC HAS BEEN APPROVED BY D.T.C.P VIDE HIS ENDST. NO. 2559 DT. 19-3-90 (DELETED)
- THE SITE OF B.N. PUBLIC SCHOOL HAS BEEN ALLOTTED AS INFORMED BY E.O. (P) VIDE HIS LETTER NO. 5594 DT. 18-4-90.
- NEW 14- MARLA /8 PLOTS HAVE BEEN CARVED OUT ADJACENT TO PLOT NO 365-P ALREADY SHOWN RESERVED HAS BEEN APPROVED BY THE CHIEF ADMINISTRATOR, HUDA CUM DIRECTOR TOWN AND COUNTRY PLANNING. HARYANA; CHANDIGARH VIDE HIS MEMO NO 39765 DT- 9-12-87
AS CONVEYED BY THE SENIOR TOWN PLANNER, PANCHKULA VIDE HIS ENDST NO. 41-S-12 / S.T.P.(P) / 88 DATED 13-1-88
- THE SITE OF OLD AGE HOME HAS BEEN CONVERTED INTO INSTITUTIONAL SITE (I-5-A) AS PER INSTRUCTION ISSUED BY THE CHIEF TOWN PLANNER HUDA, PANCHKULA VIDE HIS MEMO NO. 1985 DT. 25-4-95
- THE PLOT NO. 882-P (14- MARLA)HAS BEEN CONVERTED INTO 1- KANAL CATE-GORY AS APPROVED BY C.A. HUDA AS INTIMATED BY C.A. HUDA VIDE HIS MEMO NO 153 DATED 13-1-99.
- THE INSTITUTIONAL SITES (INSTITUTIONAL SITES I-1 TO I-7) ALONG WITH ONE SITE OF NURSERY SCHOOL, ONE SITE OF POLICE POST, TWO SITES OF RELIGIOUS BUILDINGS, SITES OF CLINICS, ONE SITE OF CRECHE, SITES OF NURSING HOMES. PRIMARY SCHOOLS HAVE BEEN EARMARKED ON BOTH SIDES OF NALLAH HAVE BEEN INCORPORATED IN THIS DRAWING AS APPROVED BY C.A. HUDA WHICH STAND CONVEYED VIDE CTP HUDA LETTER NO. CTP. HUDA / TP-II-587 DATED 27-1-95.
- BY OMITTING PRIMARY SCHOOL, OLD AGE HOME, INSTITUTIONAL SITES I-1 TO I-7 AND NURSING HOME, 30 PLOTS OF 14- MARLA CATEGORY HAVE BEEN INCORP-ORATED AS APPROVED BY C.A. HUDA AS CONVEYED BY C.T.P. HUDA VIDE HIS LETTER NO. TP - II / 3522. DT- 11-7-95.

SCALE 1CM = 20MTS.

DRG NO. CTP (P) 604 / 83 DT. 6.4.83

DRAWN BY :-

PLANNING ASSISTANT

ASSISTANT TOWN PLANNER

DISTRICT TOWN PLANNER

CHIEF TOWN PLANNER

CHECKED BY:-

Sd /-

Sd /-

Sd /-

Sd /-

DEPTT. OF TOWN & COUNERY PLANNING HARYANA


NOTE:-

- THE SITE FOR WAR MEMORIAL HAS BEEN APPROVED BY C.A. HUDA AS INTIMATED BY C.T.P. HUDA VIDE HIS ENDST. NO 8838 DT. 23-10-2001
- THE SIZE OF WAR MEMORIAL HAS BEEN REVISED BY C.A. HUDA AS INTIMATED BY C.T.P. HUDA VIDE HIS MEMO NO. 734 DATED 30 /01 /2002
- THE SITE FOR POLICE POST HAS BEEN APPROVED BY C.A. H.U.D.A. PKL. AS INTIMATED BY C.T.P. H.U.D.A PKL. VIDE HIS MEMO NO. 4563 DT. 5-8-02.

NOTE:-

- THE SITE OF CLUB HAS BEEN CONVERTED INTO COMMUNITY CENTRE AS DECIDED BY C.A. H.U.D.A. AS INTIMATED BY C.T.P H.U.D.A. (P) VIDE HIS ENDST NO 2876 DATED 2-5-02
- SITE FOR SANJAY PUBLIC SCHOOL HAS BEEN APPROVED BY C.A. H.U.D.A AS INTIMATED BY C.T.P H.U.D.A. VIDE HIS MEMO NO. 731 DT. 29-1-2002.
- LINK ROAD NEAR PLOT NO 852-SP & 869-SP HAS BEEN APPROVED BY C.A. H.U.D.A. AS INTIMATED BY C.T.P. H.U.D.A VIDE HIS MEMO NO 2320 DT. 7-4-03

SECTOR - 11

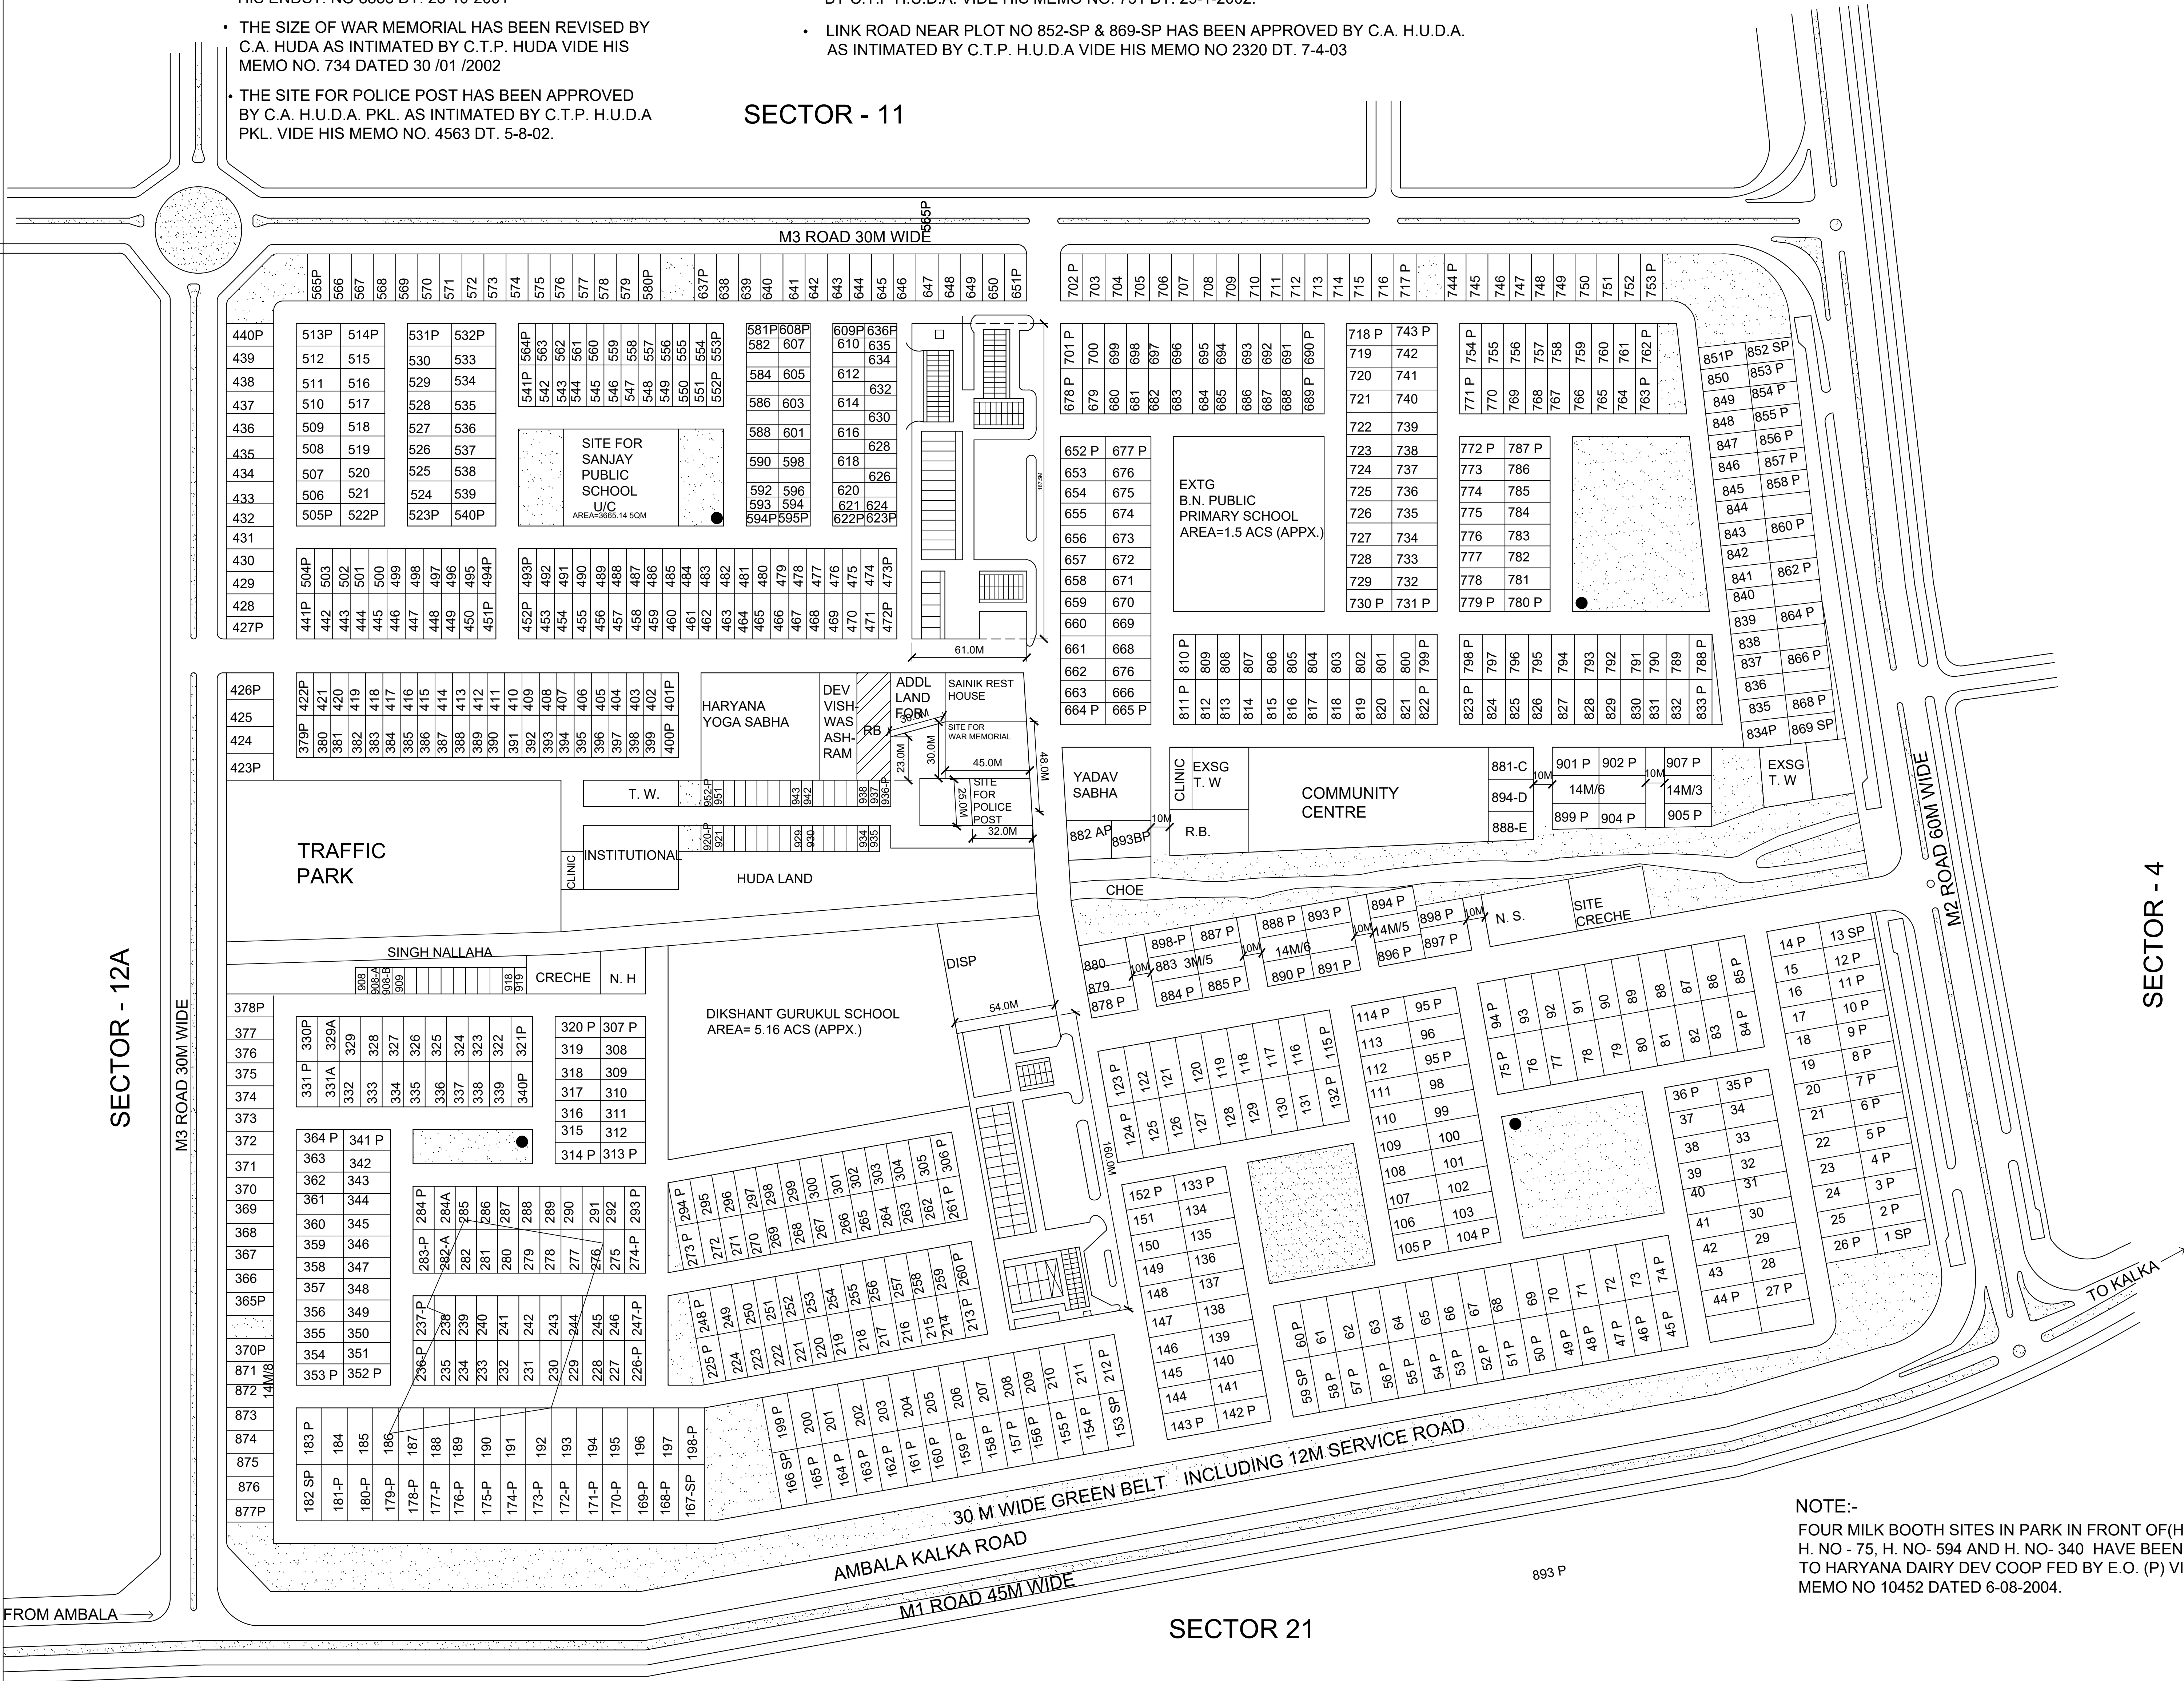

NOTE:-

FOUR MILK BOOTH SITES IN PARK IN FRONT OF(H. NO. - 780, H. NO - 75, H. NO- 594 AND H. NO- 340 HAVE BEEN ALLOTTED TO HARYANA DAIRY DEV COOP FED BY E.O. (P) VIDE HIS MEMO NO 10452 DATED 6-08-2004.