


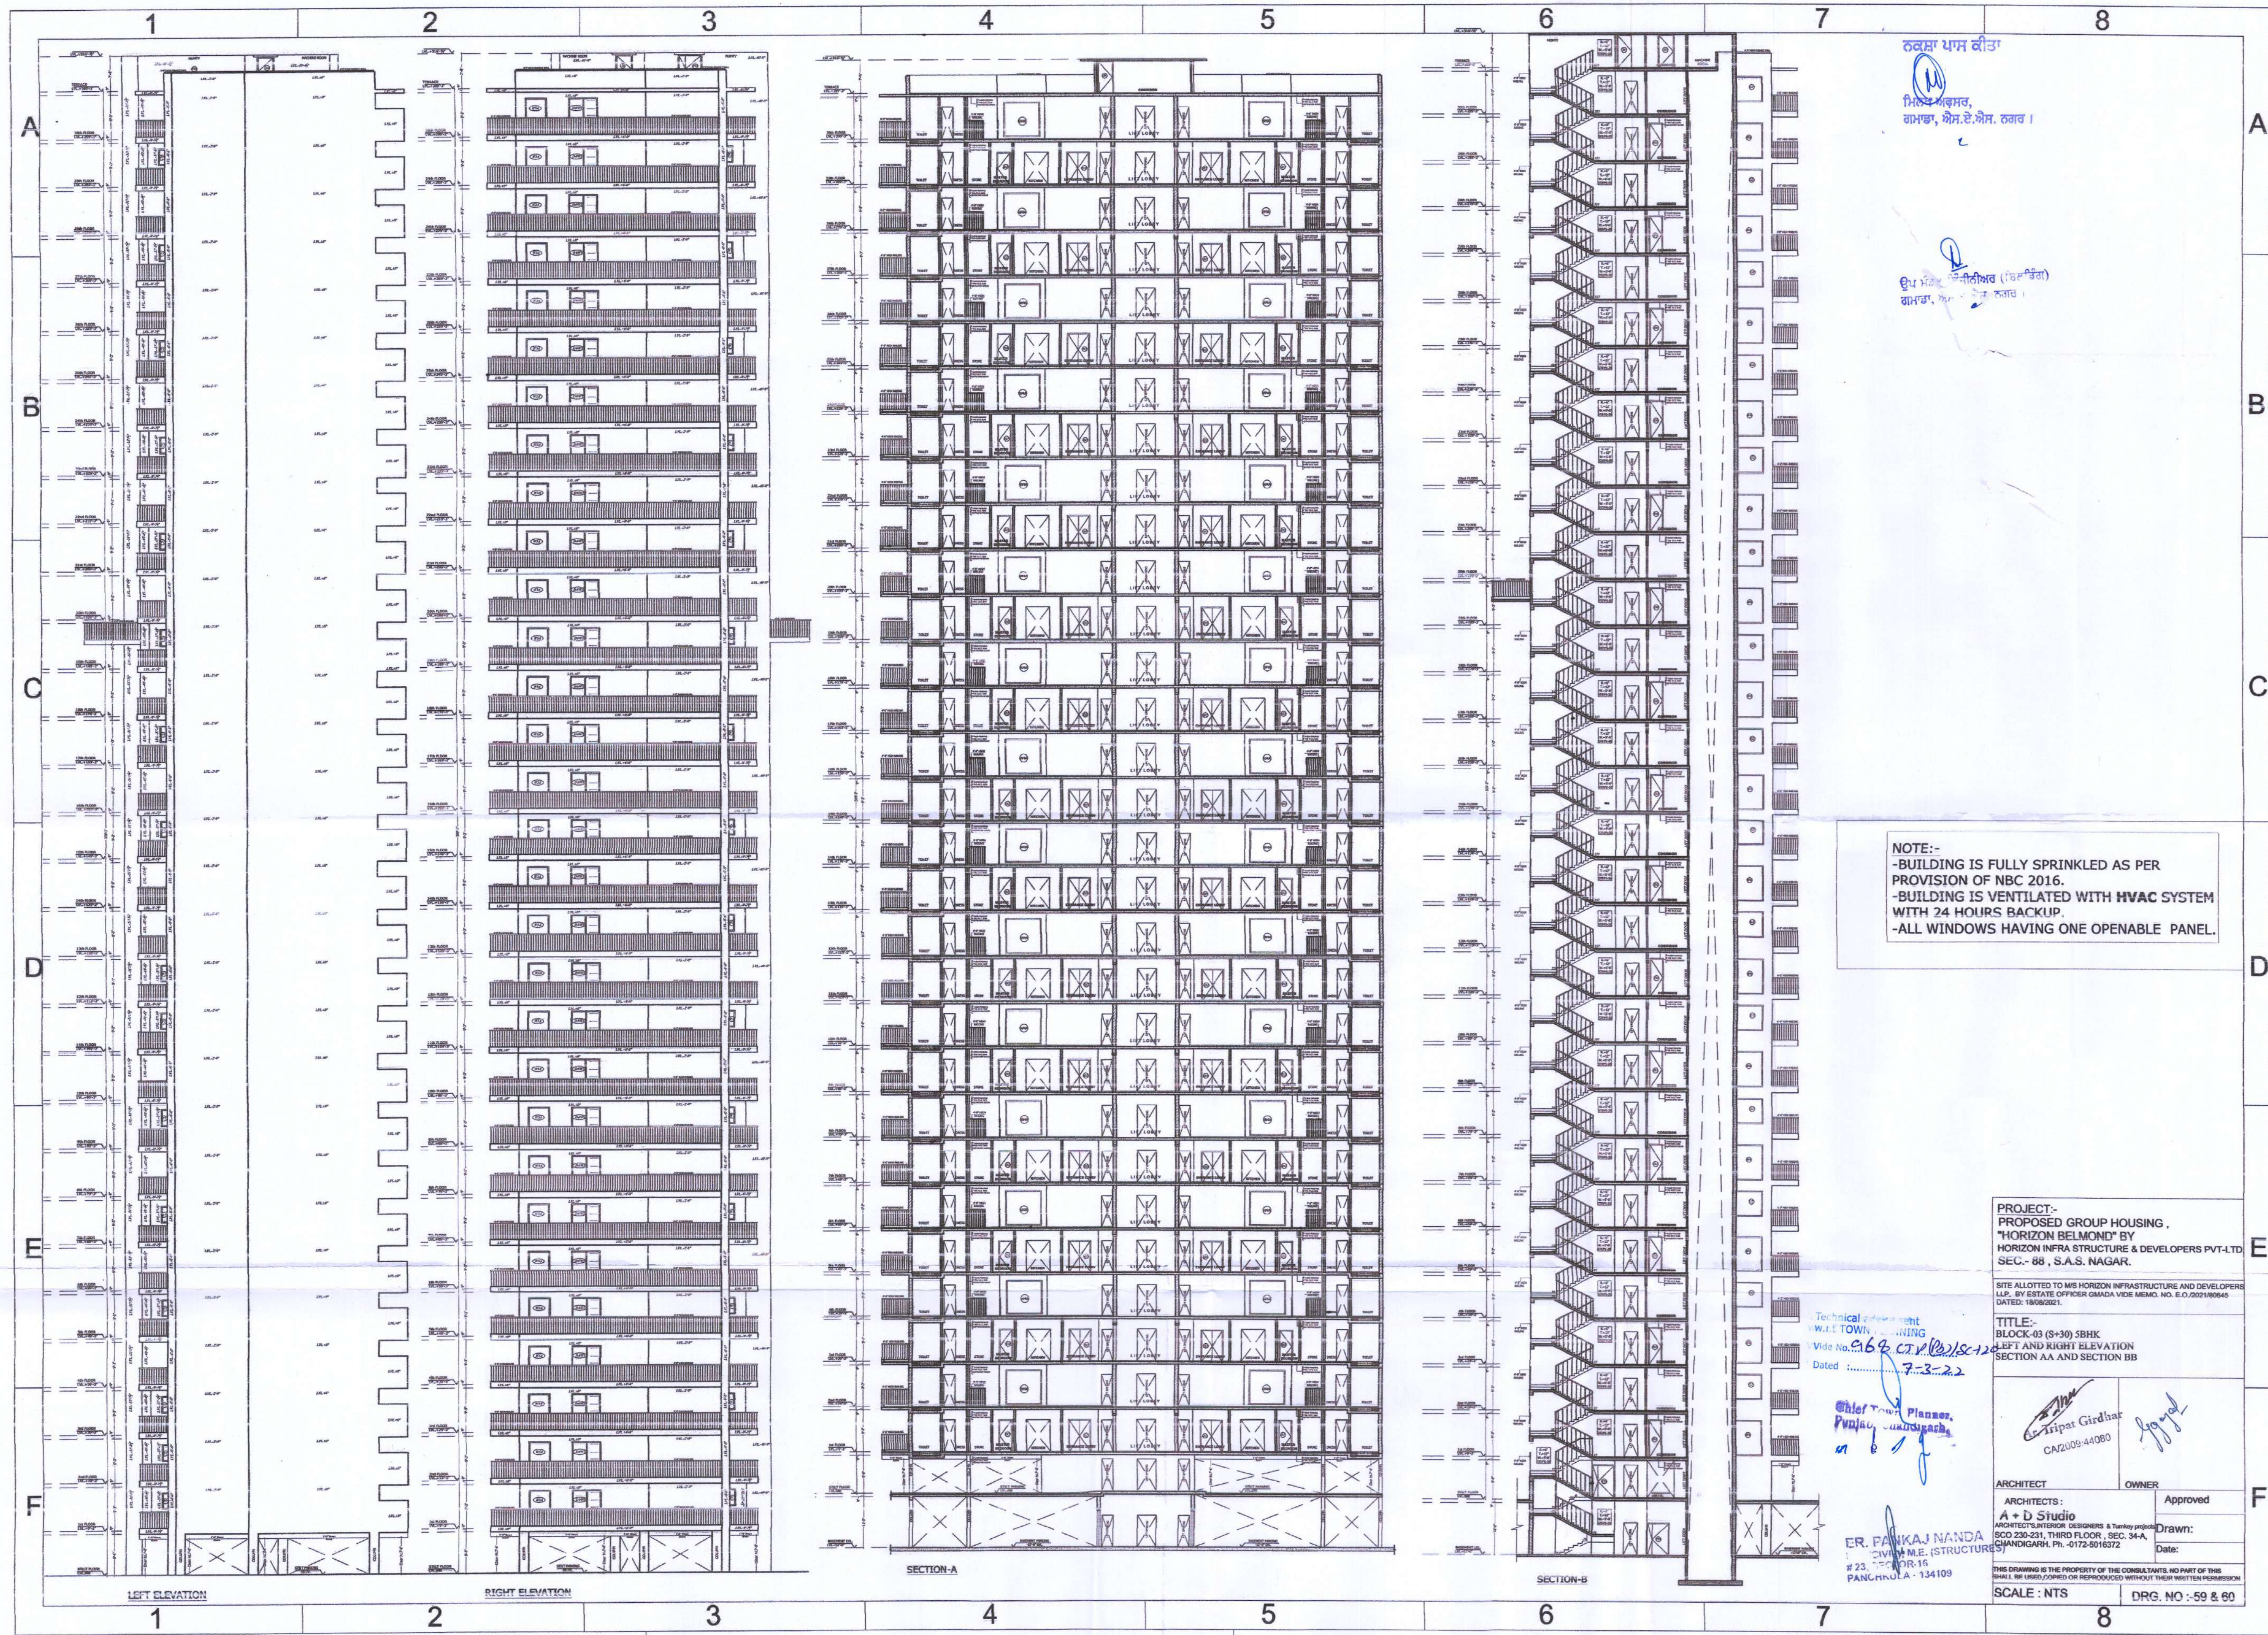

ਨਕਸ਼ਾ ਪਾਸ ਕੀਤਾ
ਮਿਲਿਟਰੀ ਅਫਸਰ,
ਗਾਮਡਾ, ਐਮ.ਏ.ਐਸ. ਨਗਰ।

ਉਪ ਮਹਿਕਮੇ ਦੀ ਨੀਤੀ (ਰਿਜਿਸਟਰ)
ਗਾਮਡਾ, ਐਮ.ਏ.ਐਸ. ਨਗਰ।

NOTE:-
-BUILDING IS FULLY SPRINKLED AS PER
PROVISION OF NBC 2016.
-BUILDING IS VENTILATED WITH HVAC SYSTEM
WITH 24 HOURS BACKUP.
-ALL WINDOWS HAVING ONE OPENABLE PANEL.

PROJECT:-
PROPOSED GROUP HOUSING.
"HORIZON BELMONT" BY
HORIZON INFRA STRUCTURE & DEVELOPERS PVT-LTD
SEC.- 88, S.A.S. NAGAR.

SITE ALLOTTED TO M/S HORIZON INFRASTRUCTURE AND DEVELOPERS
L.P., BY ESTATE OFFICER GMADA VIDE MEMO. NO. E.O./2021/80645
DATED: 18/08/2021.

TITLE:-
BLOCK-03 (8+30) SBHK
LEFT AND RIGHT ELEVATION
SECTION AA AND SECTION BB


ARCHITECT: A + D Studio
ARCHITECT'S ADDRESS: 82D 226-231, THIRD FLOOR, SEC. 34-A,
CHANDIGARH, PH. -0172-5016272

OWNER: Approved
Date: _____
SCALE: NTS
DRG. NO: 59 & 60

Technical Drawing
W.L.E TOWN PLANNING
Vide No. 962 C.T. (P) Sec-12
Dated: 7-3-22

Chief Town Planner,
Punjab Sahasrabharati
PANCHULA - 134109

ER. PANKAJ NANDA
CIVIL & M.E. (STRUCTURES)
#23, 1ST FLOOR-16
PANCHULA - 134109

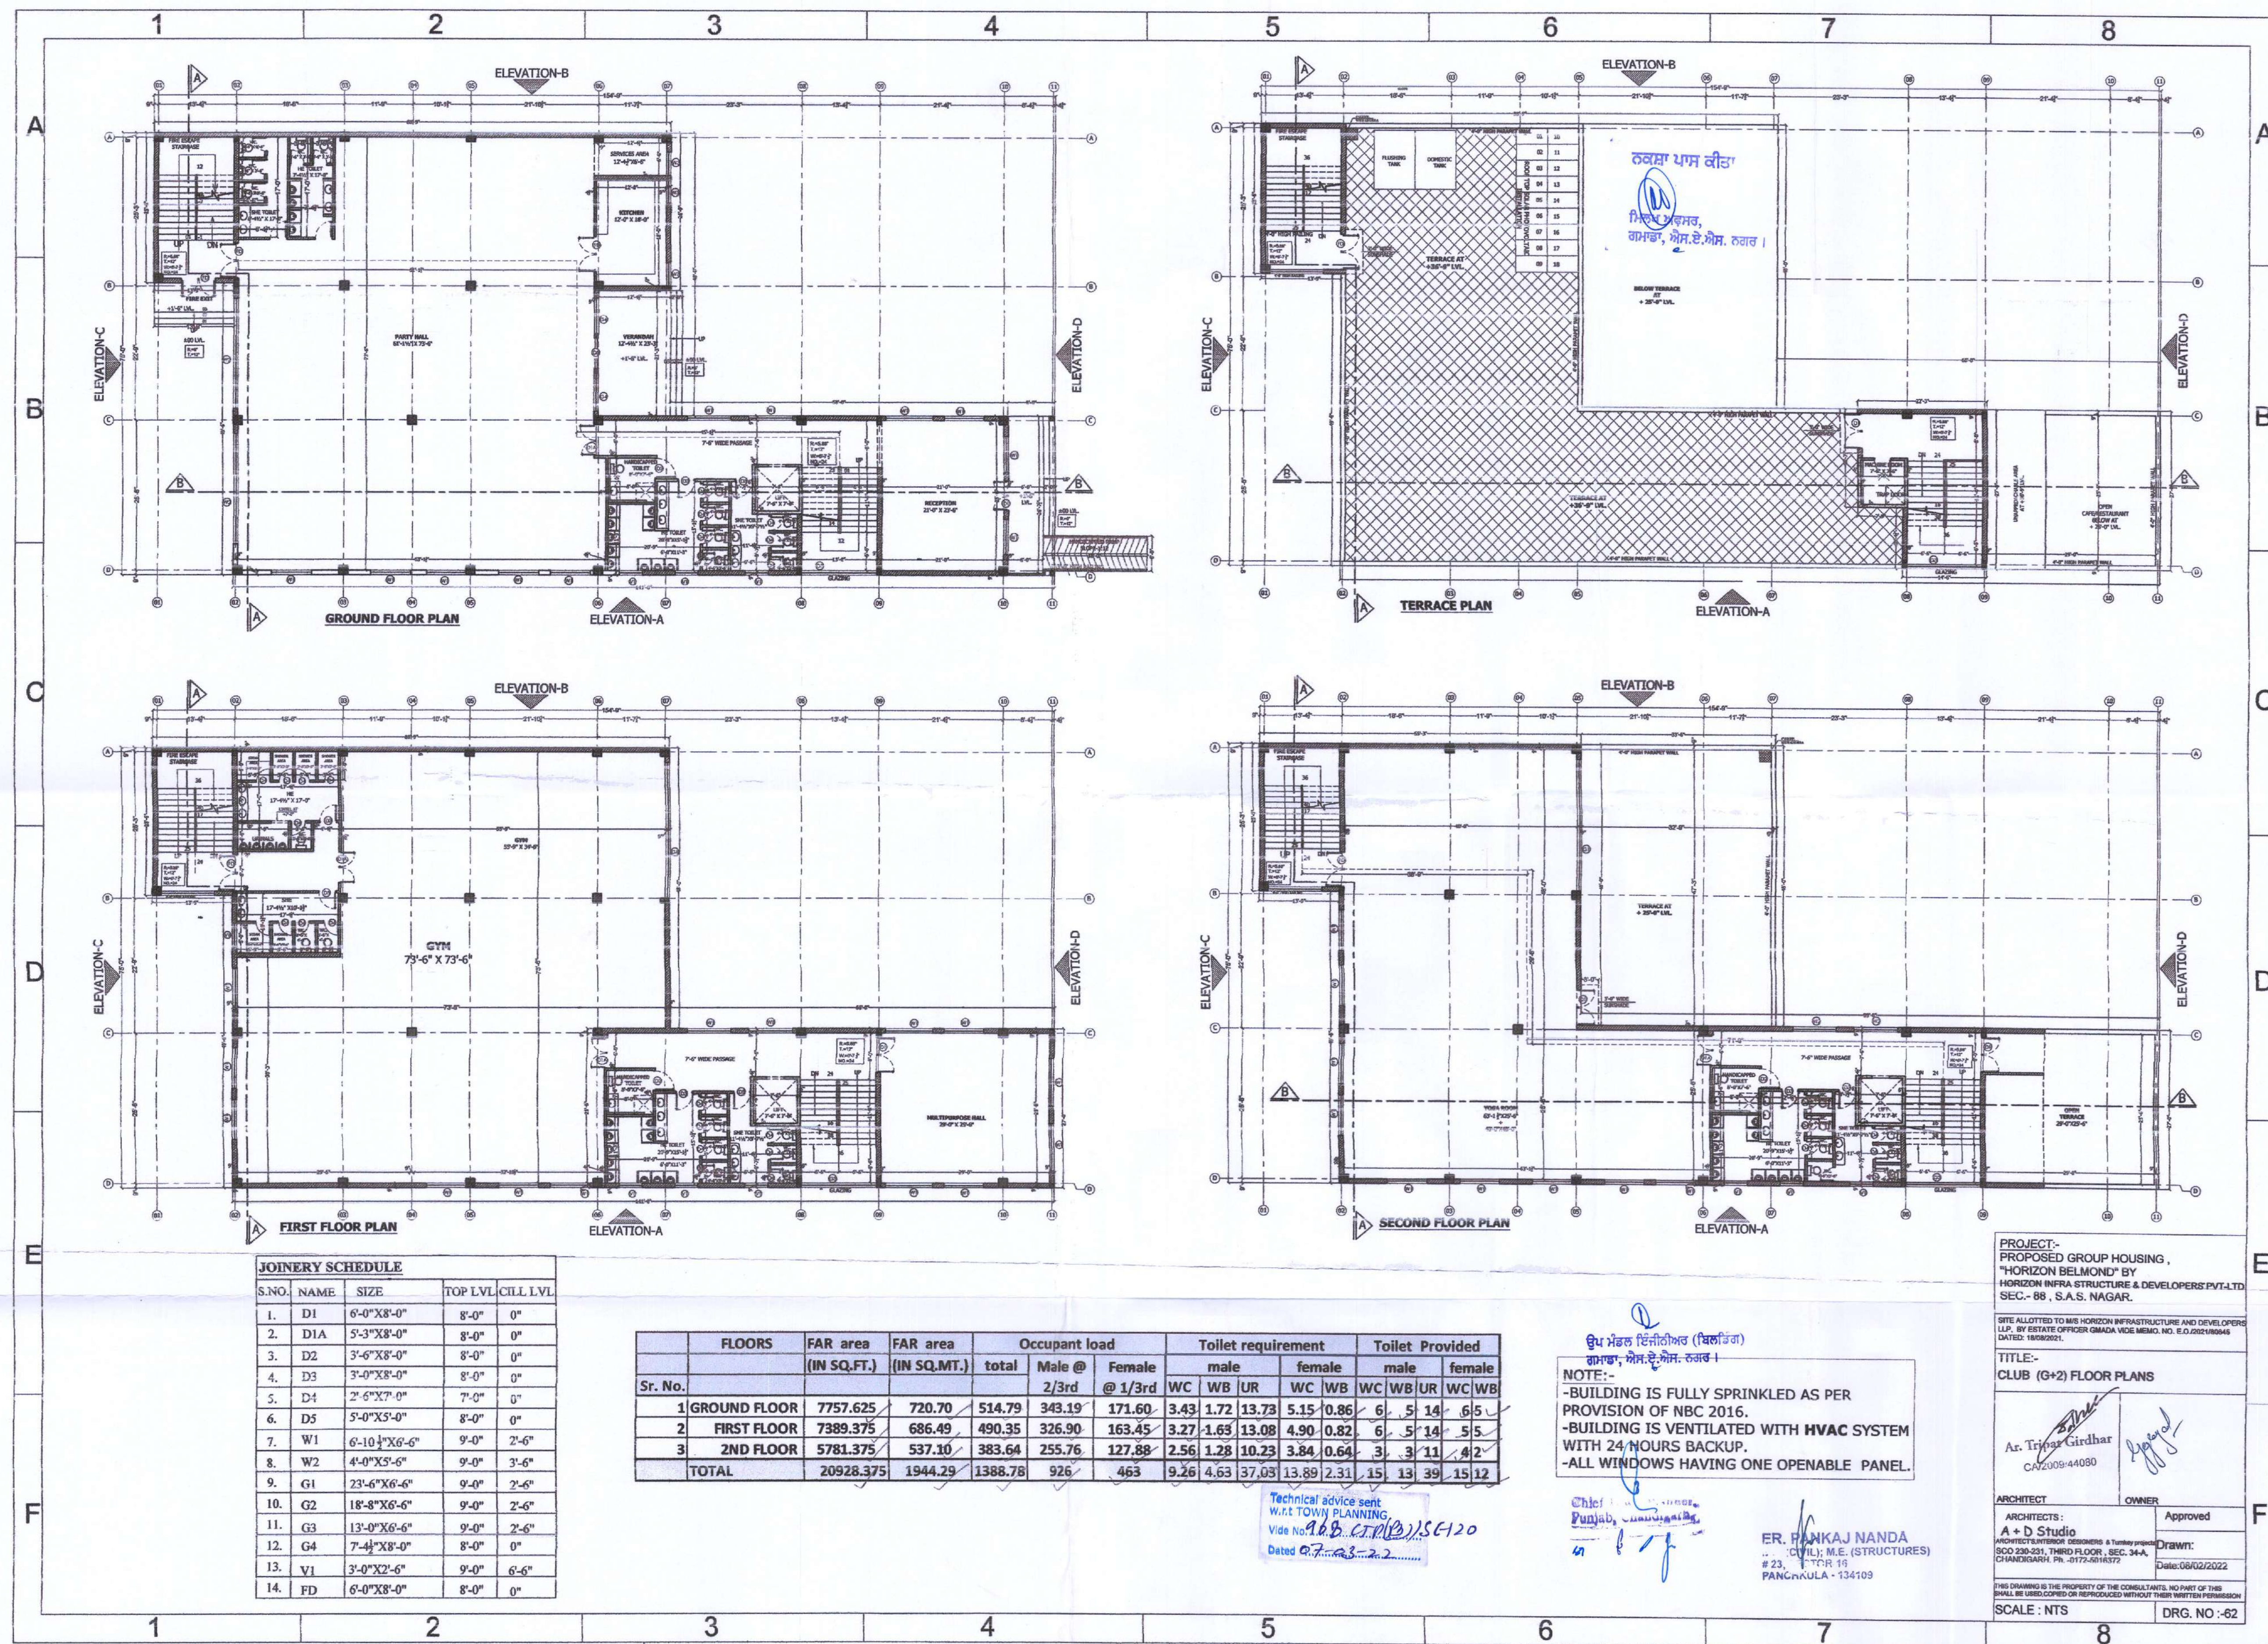

attached due case
has been taken in
consideration the building
plan for technical
review and title of
club. But after
approval is at
forwarding my joint
to the committee, extra expense
to the club is not
guaranteed. I am not
any other department
and do not provide any
support for any
construction, decoration,
etc. In case
any further work at
the building plan
is required accordingly
immediately.